
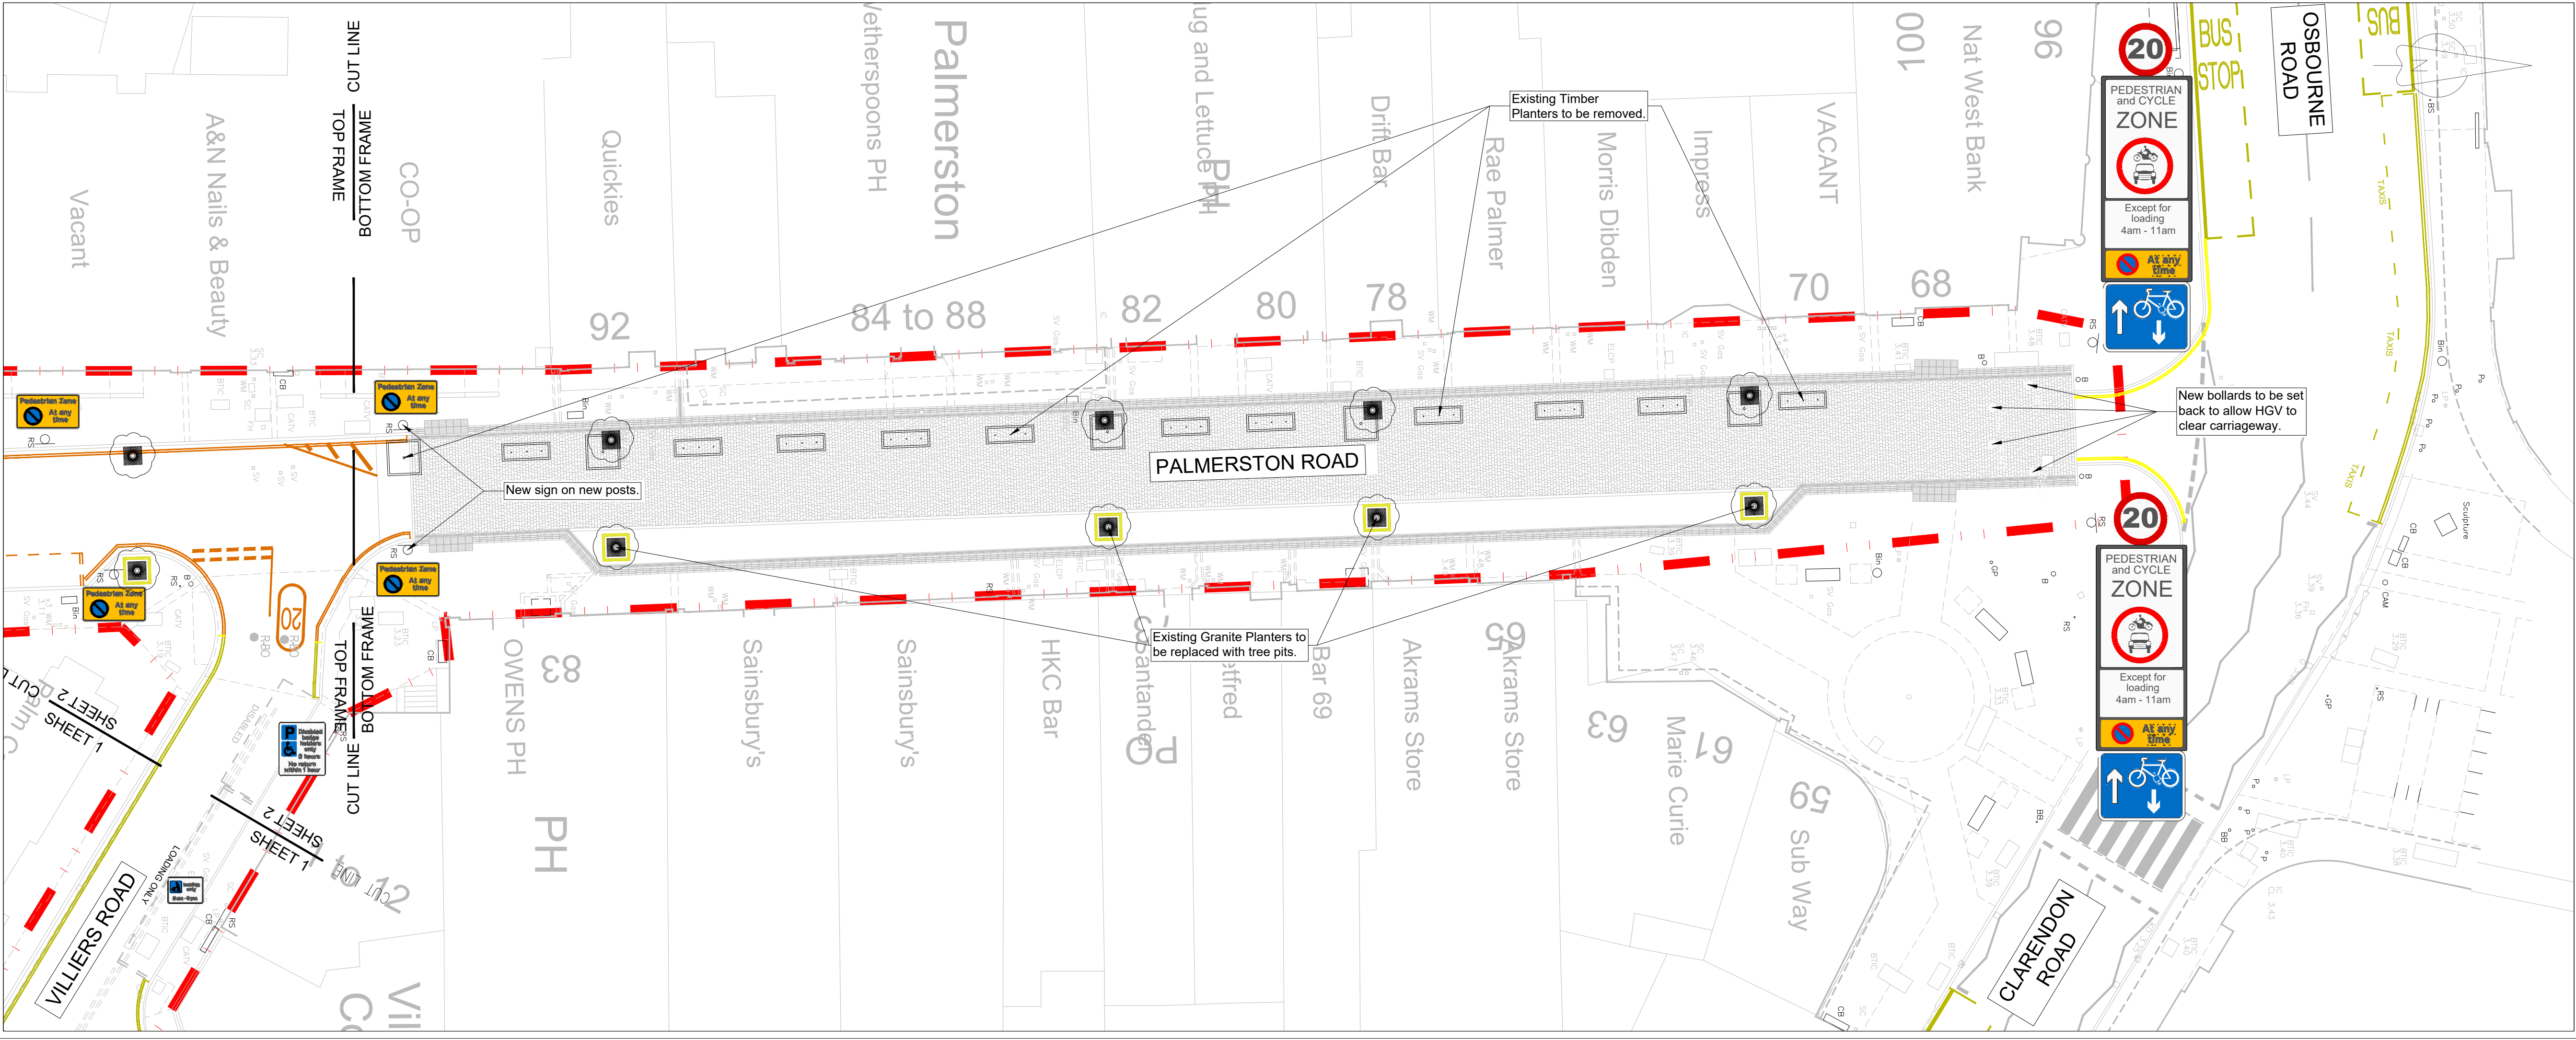


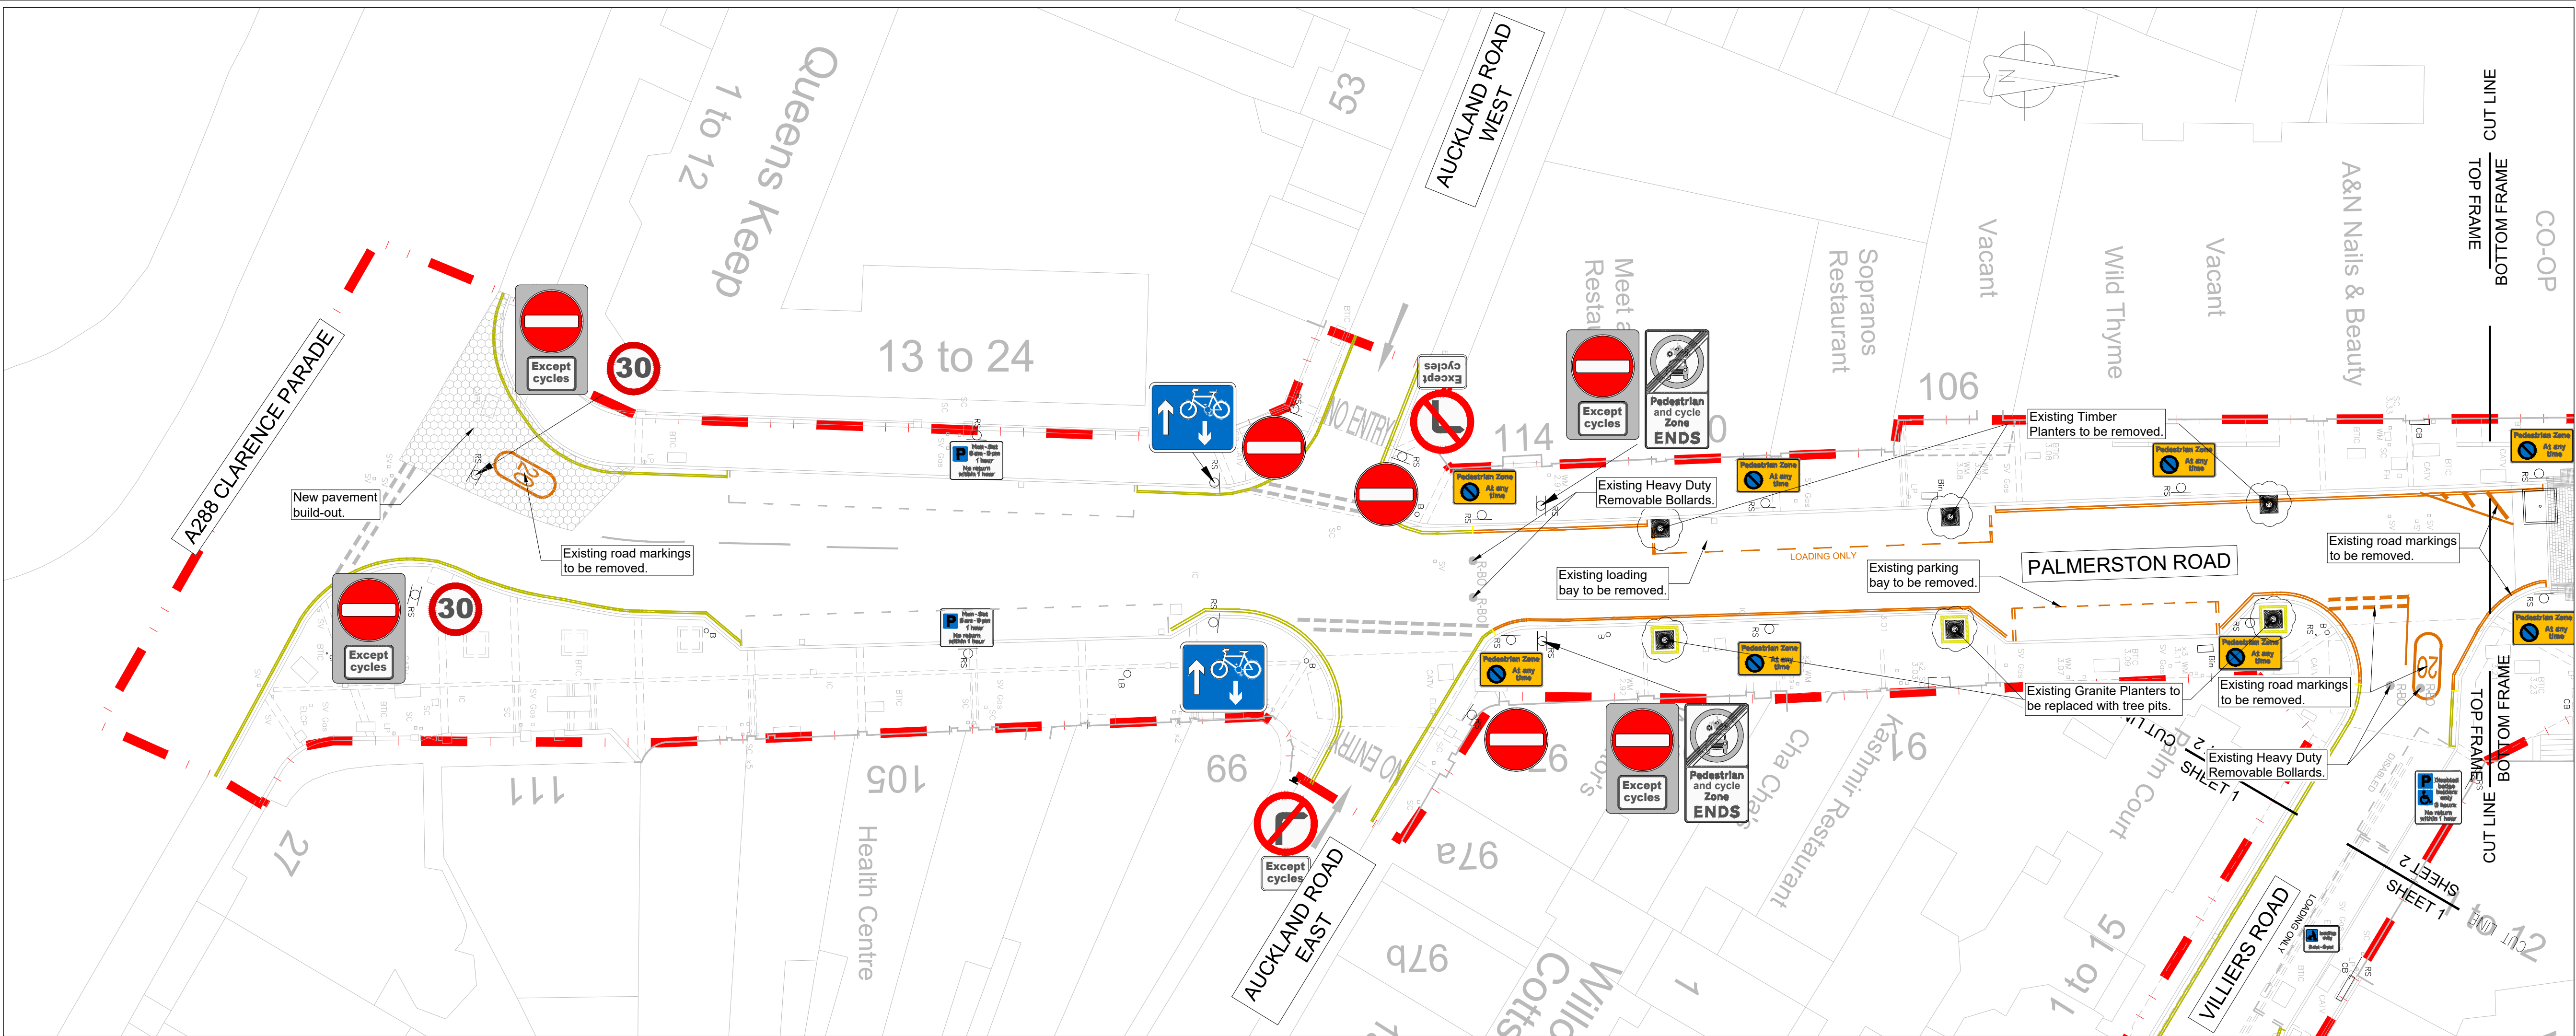

- NOTES
- DO NOT SCALE FROM THIS DRAWING. ONLY WRITTEN DIMENSIONS SHALL BE FOLLOWED.
 - ALL DIMENSIONS ARE IN METRES UNLESS OTHERWISE STATED.
 - HEALTH AND SAFETY: THE CONTRACTOR SHALL BE AWARE OF ALL STATUTORY UNDERTAKERS' PLANT THAT MAY BE LOCATED WITHIN THE SITE.
 - ALL ROAD MARKINGS TYPES/COLOURS & DIMENSIONS SHALL BE IN ACCORDANCE WITH TSRGD 2016.
 - ANY PROPOSED IMPROVEMENT BEYOND HIGHWAY LAND BOUNDARY IS SUBJECT TO THE CONSENT OF LAND OWNER & APPROVAL OF OVERSEEING ORGANISATION.

■ ■ ■ ■ ■ TRO BOUNDARY

2	10/2021	Double yellow lines removed	PR
1	10/2021	Direction of travel on Palmerston Road reversed	PR
0	09/2021	TRO issue	PR
Rev	Date	Revision Details (Amended by)	Approved by
Project			

Palmerston Road
New TRO

Traffic Regulation Order
Sheet 1

Date 07.09.21 Scale 1:200 at A1 size



REGENERATION
Assistant Director (Infrastructure)
Martin Lavers BSc CEng MICE
Design/Survey by TL Drawn by TL Checked by PR

Drawing No. **HW1226/TRO/01** Revision No. 2

SURVEY	DESIGN	WORKING DRAWING
FEASIBILITY	TENDER	AS-BUILT
INFORMATION	* CONTRACT	E.L.