
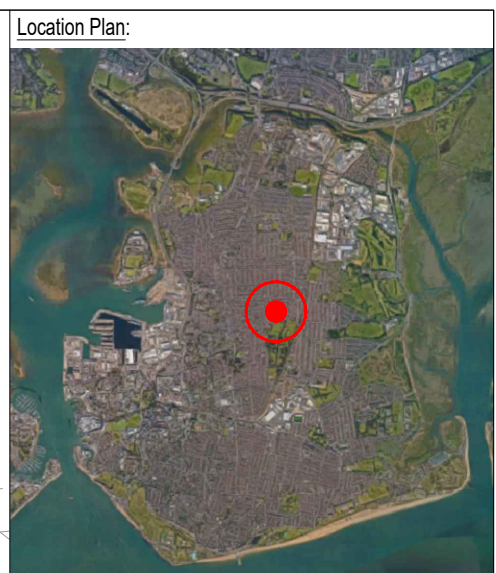


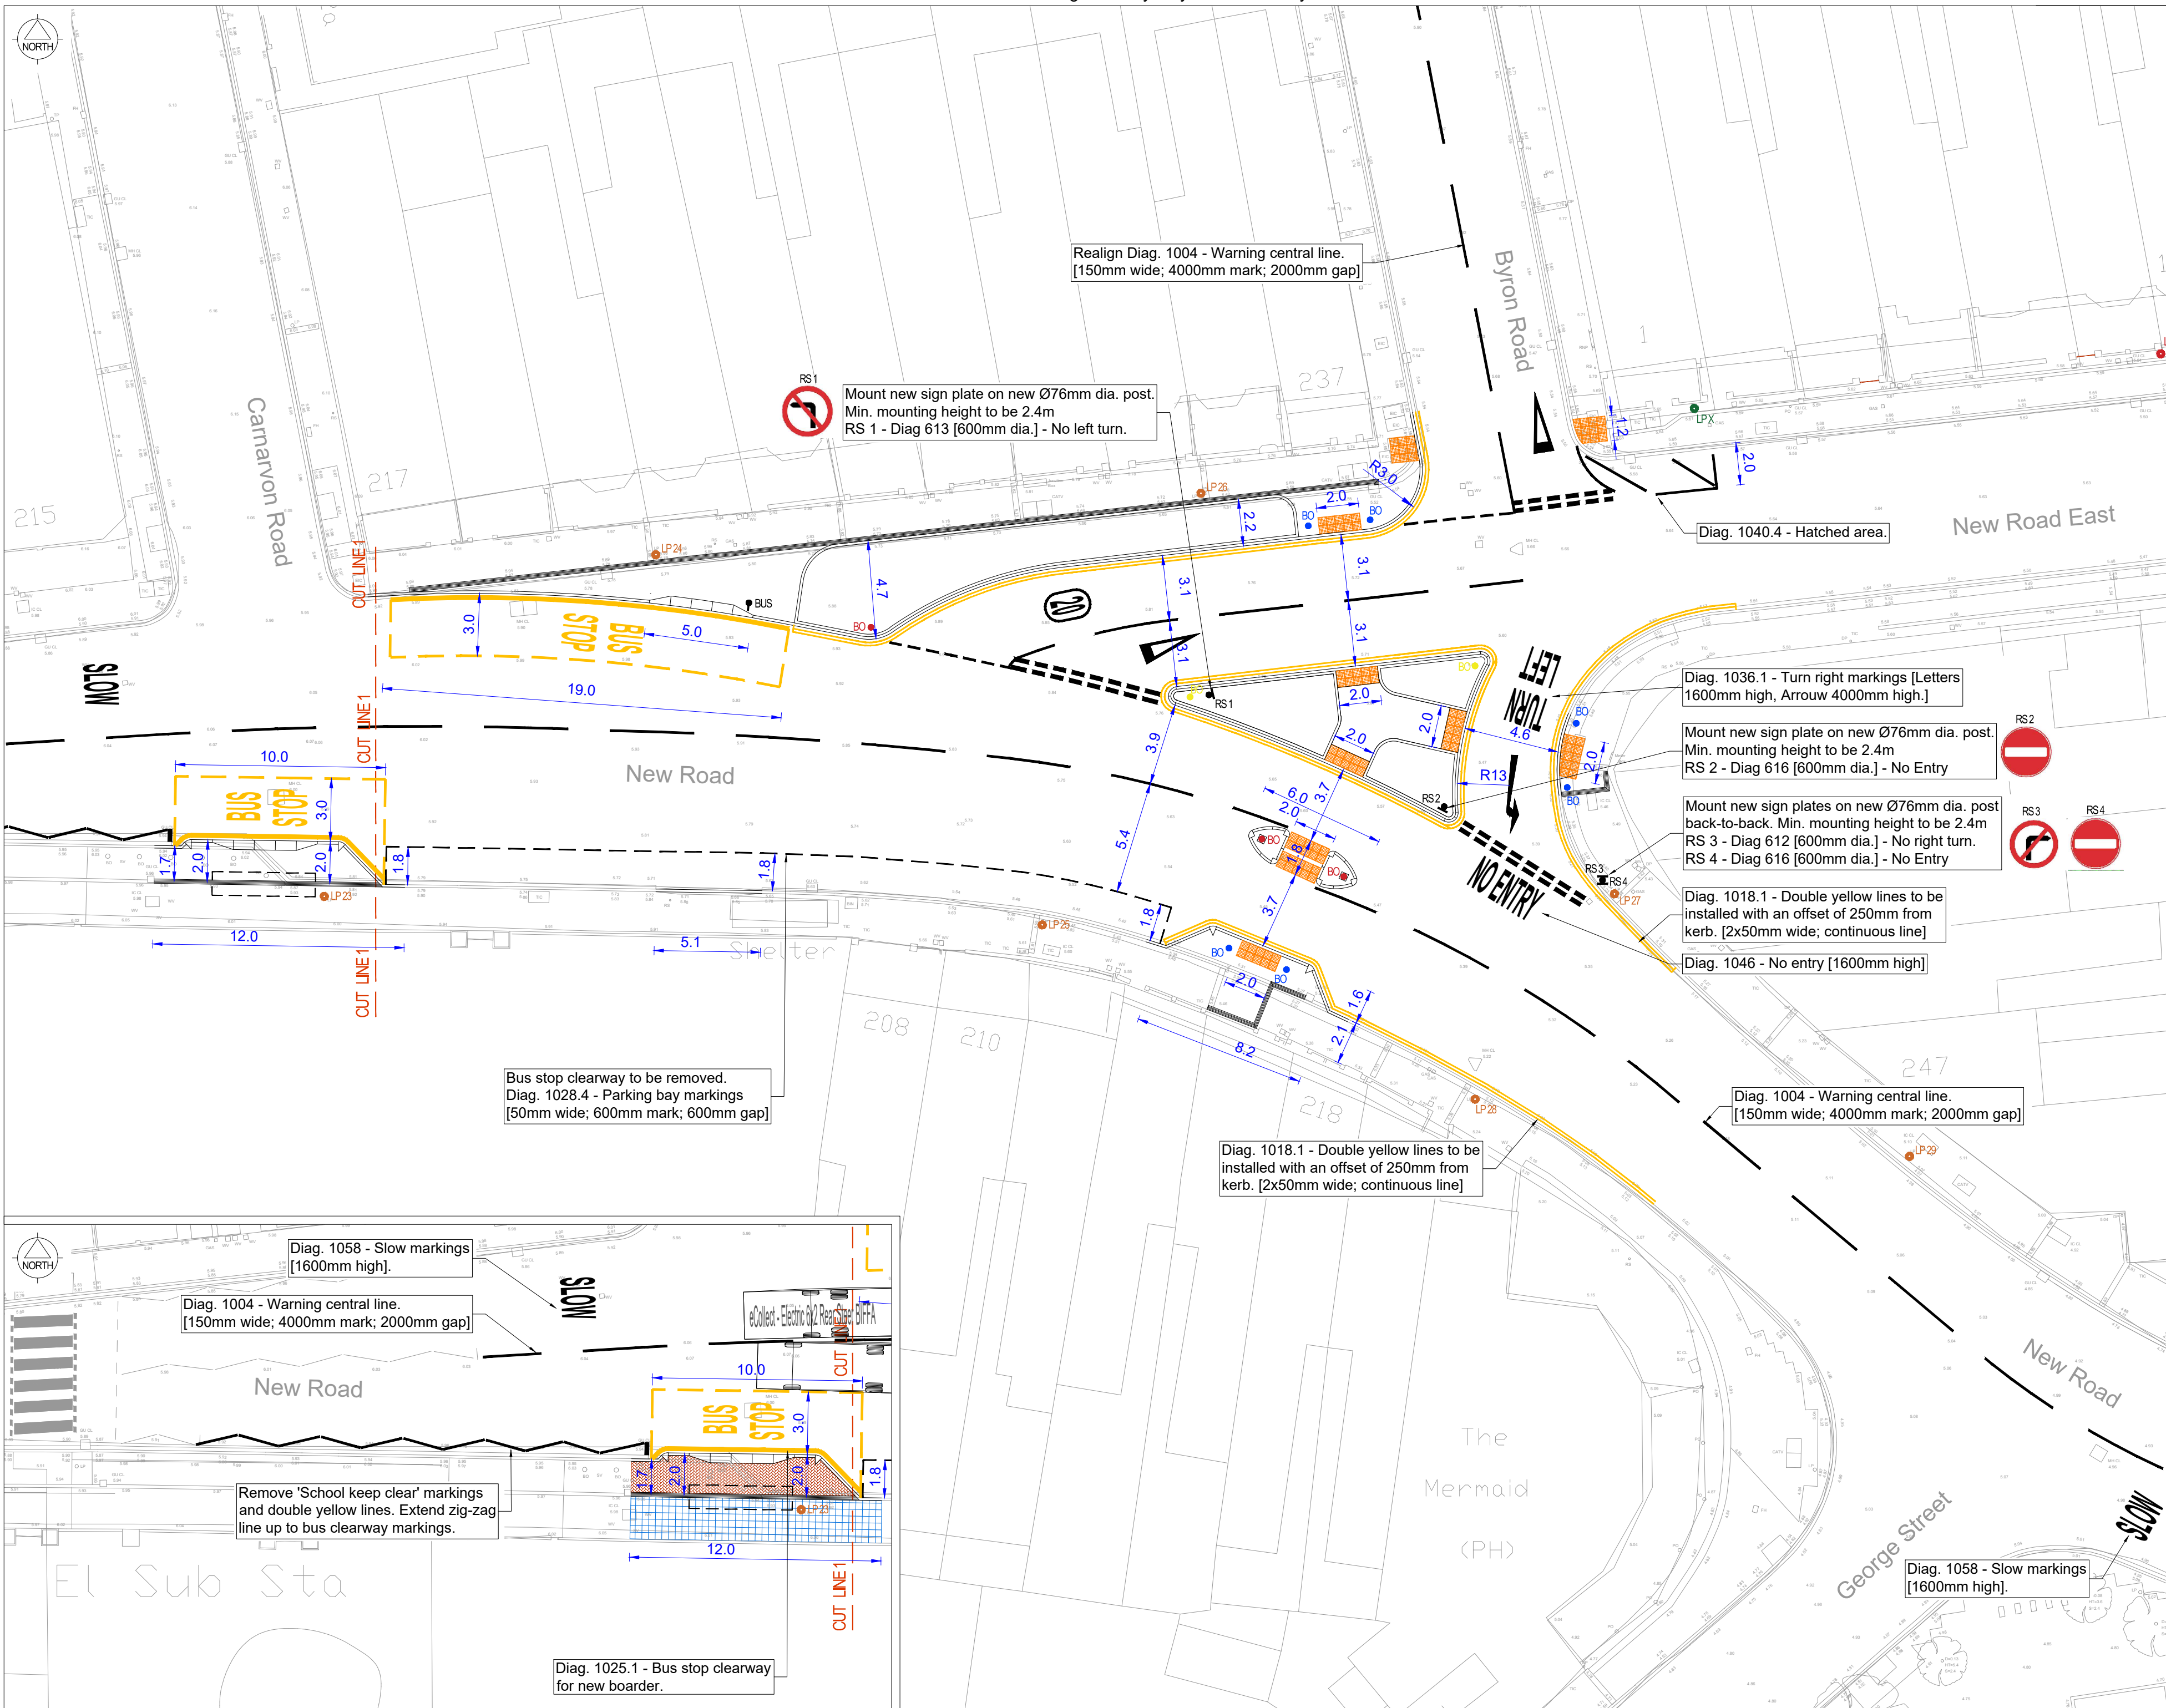

- General Notes:
1. All dimensions in metres, unless otherwise stated. Dimensions to be checked prior to commencement of any work by Engineer on Site. Notify Engineer of any discrepancies before ordering materials or starting excavation.
 2. All traffic signs and road markings are to be in accordance with the Traffic Signs Regulations and General Directions, 2016.
 3. Refer to statutory undertakers record for underground services location within site extent.
 4. Ordnance Survey Copy Right - Based or reproduced from the 2008 Ordnance Survey 1/1000 base with the permission of HMSO crown copyright reserved. License No. LA-100019671.
 5. Aerial images obtained from Google Earth imagery © 2023 CNES / Airbus, Getmapping plc, Infoterra Ltd & Bluesky, Landsat / Copernicus, Maxar Technologies, The GeoInformation Group, Map data © 2023.
 6. Do not scale from this drawing. Drawing to be printed in colour only.

DRAFT

A	14.06.24	First issue.	EA	PR
Rev	Date	Revision Details	Amended	Approved

New Road / New Road East

Drawing Title

TRO Plan
(Detailed Design)



REGENERATION
Assistant Director (Infrastructure)
Martin Lavers BSc CEng MICE

Date June 2024 Scale 1:250 @ A2

Design/Survey by EA Drawn by EA Checked by FL

Drawing No **HWI1246-TRO-01** Revision No **A**

FEASIBILITY	DRAFT	★	CONSTRUCTION
INFORMATION	TENDER		AS BUILT