



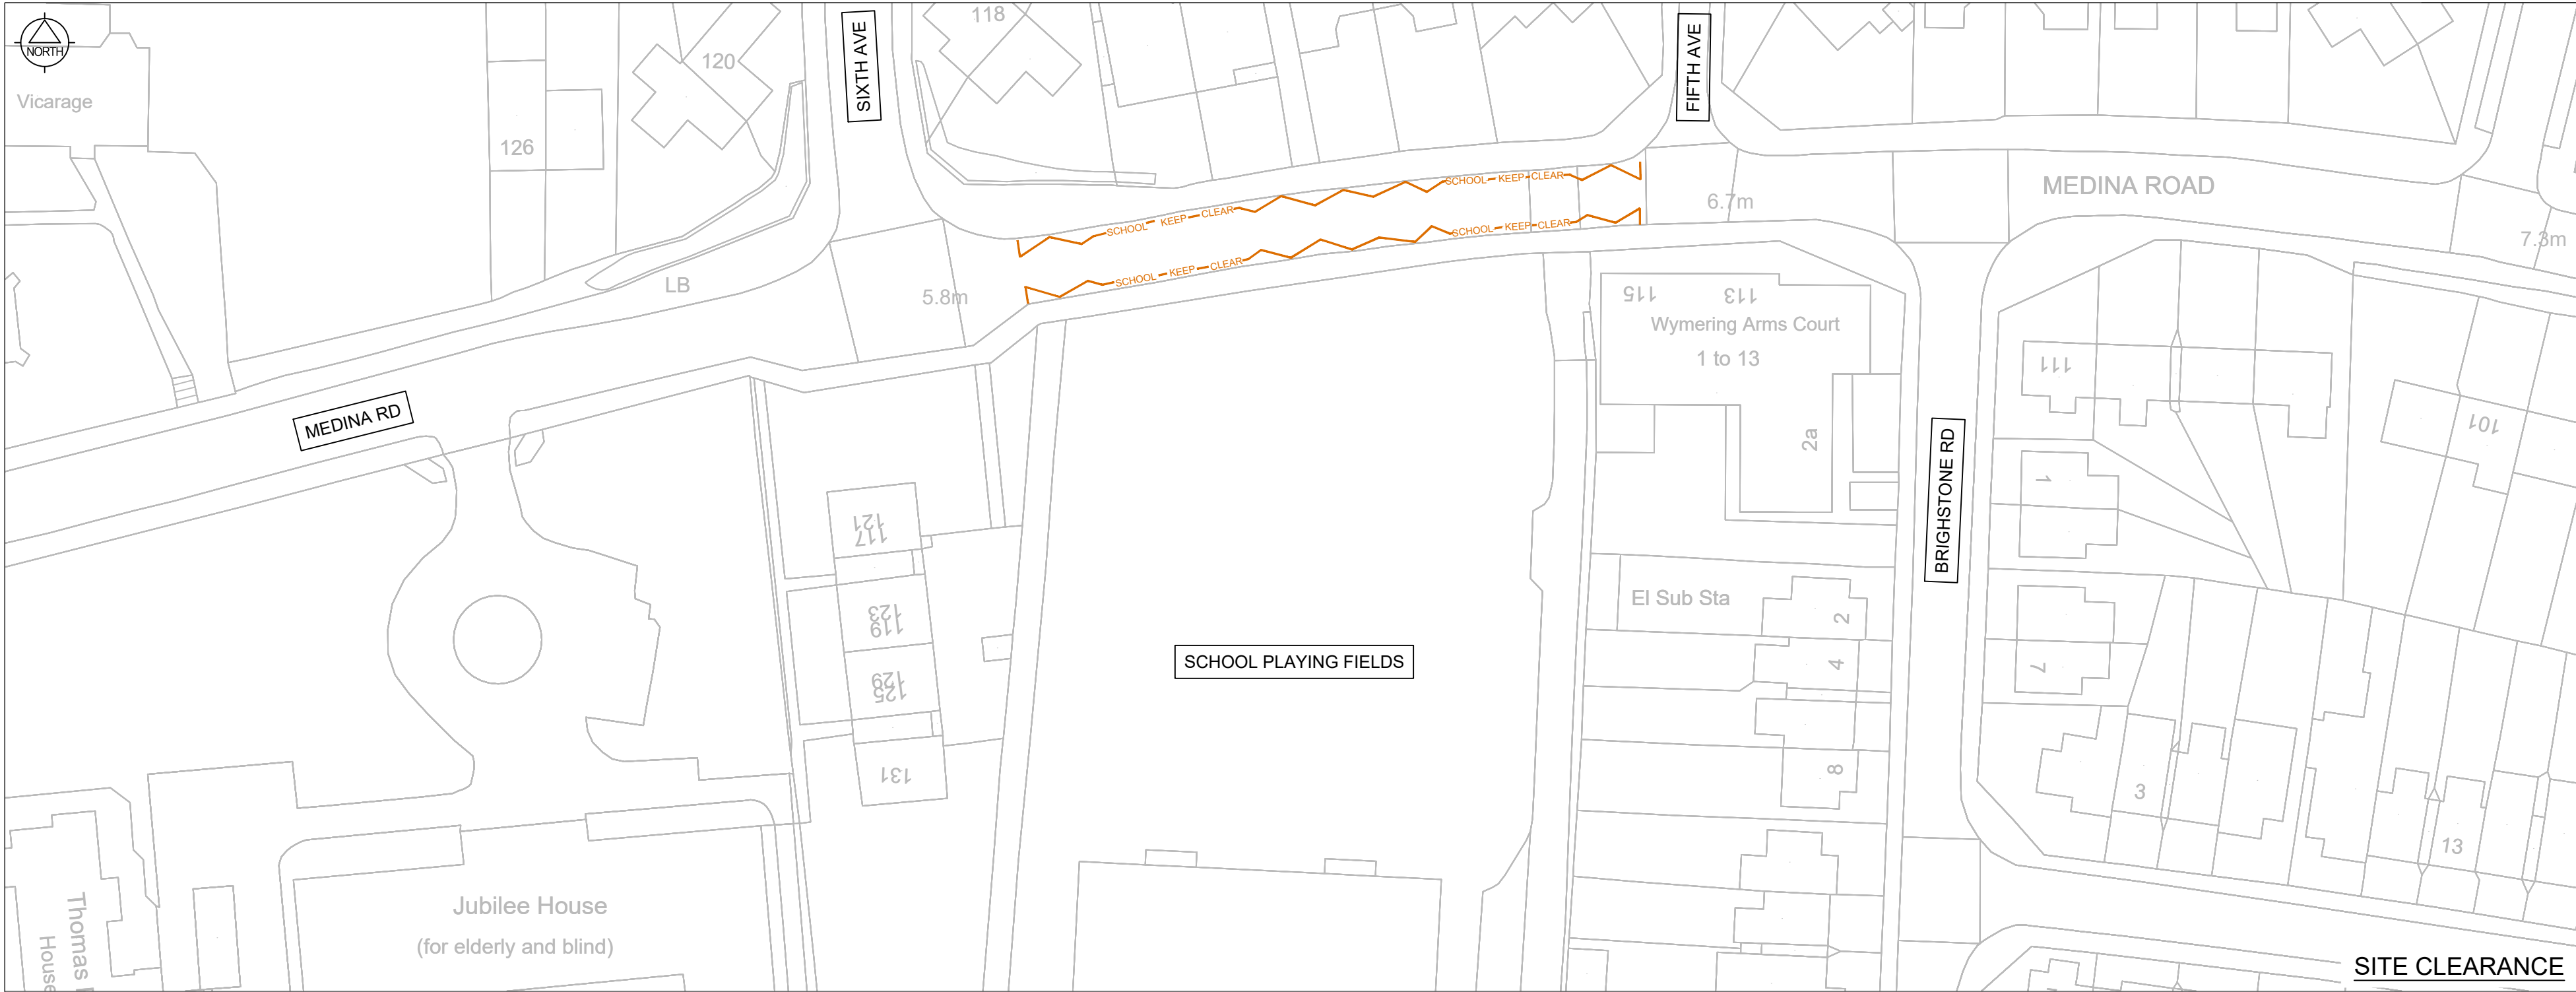

Location Plan:

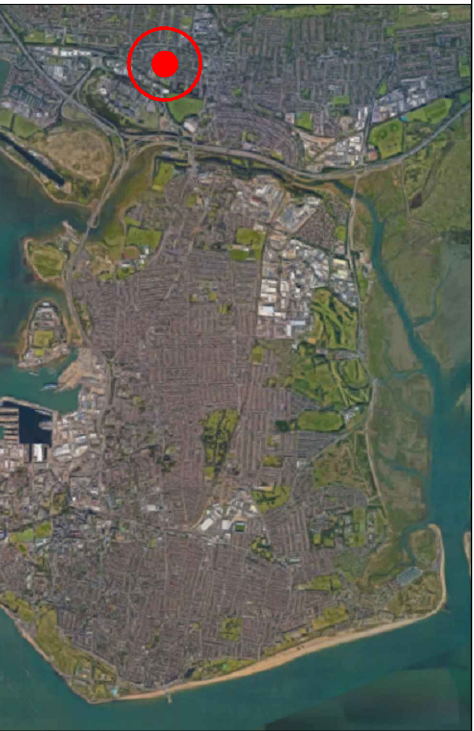

General Notes:

1. All dimensions in metres, unless otherwise stated. dimensions to be checked prior to commencement of any work by engineer on site. notify engineer of any discrepancies before ordering materials or starting excavation.
2. Do not scale from this drawing. Drawing to be printed in colour only
3. Ordnance Survey Copyright - Based or reproduced from the 2008 Ordnance survey 1/1000 base with the permission of HMSO crown copyright reserved. License No.LA-1000019671
4. Aerial images obtained from Google Earth imagery © 2023 CNES / Airbus, Getmapping plc, Infoterra Ltd & Bluesky, Landsat / Copernicus, Maxar Technologies, The Geoinformation Group, Map data © 2023.

Key:

	PROPOSED ROAD MARKINGS (YELLOW)
	EXISTING ROAD MARKINGS (GREY)
	ROAD MARKINGS FOR REMOVAL (BROWN)

PROPOSED TIME RESTRICTION
"8am-4pm MONDAY TO FRIDAY"

FOR CONSTRUCTION

B	28.05.24	Revisions made due to client comments.	DF	CM
A	24.04.24	Revisions made due to client comments.	DF	CM
Rev	Date	Revision Details	Checked	Approved
Project				

LTP23/24
SAFER ROUTES TO SCHOOL
MEDINA PRIMARY SCHOOL

GENERAL ARRANGEMENT
ROAD MARKINGS



Directorate of Economy, Planning and Transport
Assistant Director (Infrastructure)
Martin Lavers BSc CEng MICE

Date	MAR 2024	Design/Survey by	DAF	Drawn by	DAF
Scale	1:500	Checked by	CM	Approved by	FL

Drawing No	Revision No
HWI1296-MP-GA-01	B

FEASIBILITY	DRAFT	CONSTRUCTION	*
INFORMATION	TENDER	AS BUILT	

