
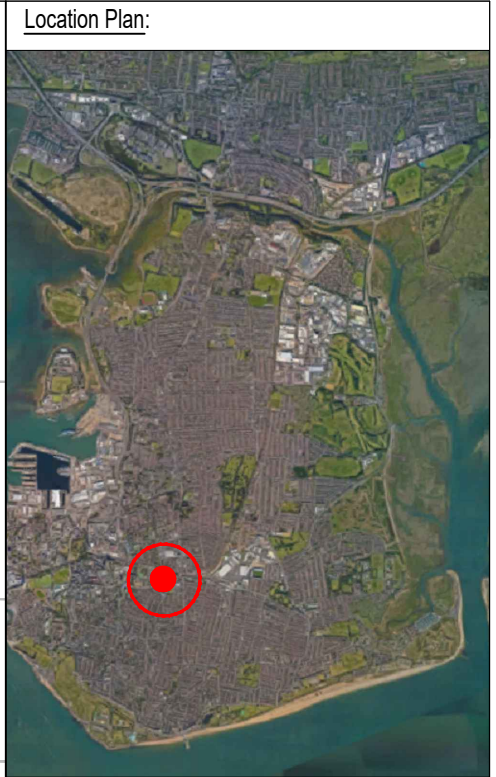


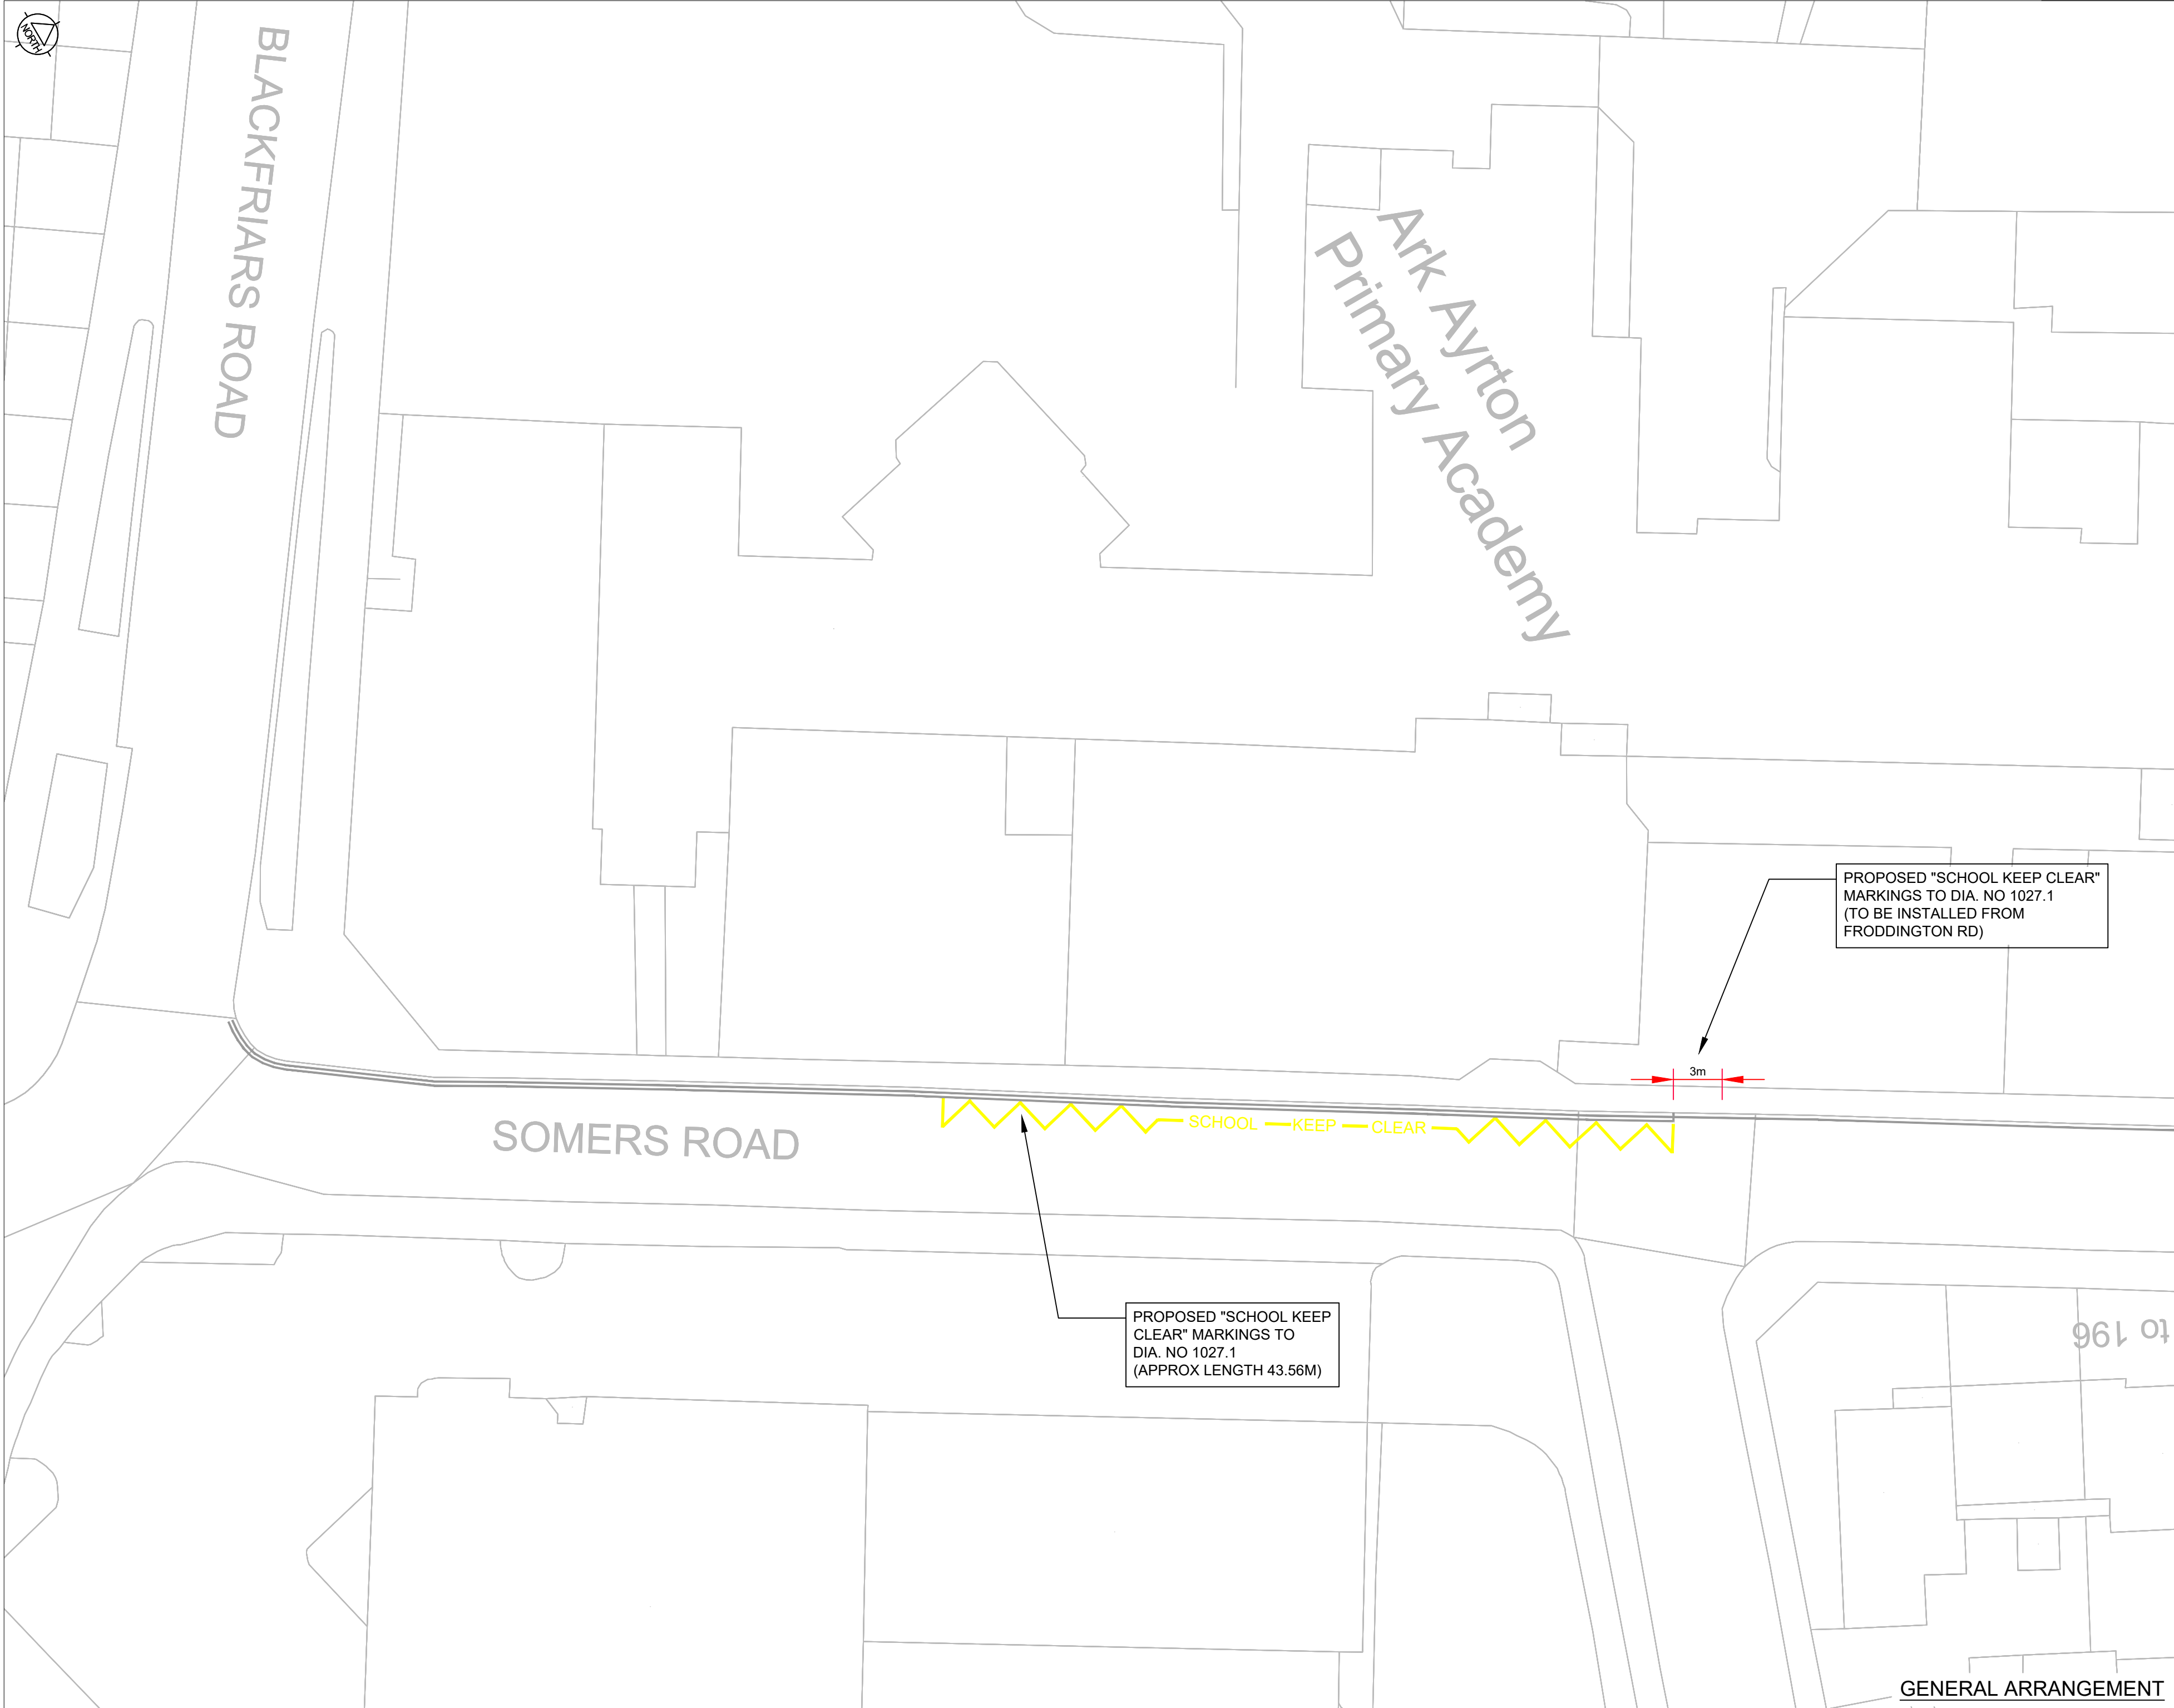

- General Notes:**
1. All dimensions in metres, unless otherwise stated. dimensions to be checked prior to commencement of any work by engineer on site. notify engineer of any discrepancies before ordering materials or starting excavation.
 2. Do not scale from this drawing. Drawing to be printed in colour only
 3. Ordnance Survey Copyright - Based or reproduced from the 2008 Ordnance survey 1/1000 base with the permission of HMSO crown copyright reserved. License No.LA-1000019671
 4. Aerial images obtained from Google Earth imagery © 2023 CNES / Airbus, Getmapping plc, Infoterra Ltd & Bluesky, Landsat / Copernicus, Maxar Technologies, The Geoinformation Group, Map data © 2023.
- Key:**
- PROPOSED ROAD MARKINGS (YELLOW)
 - EXISTING ROAD MARKINGS (GREY)

PROPOSED TIME RESTRICTION
"8am-4pm MONDAY TO FRIDAY"

FOR CONSTRUCTION

A	24.04.24	Revisions made due to client comments.	DF	CM
Rev	Date	Revision Details	Checked	Approved
Project				
LTP23/24 SAFER ROUTES TO SCHOOL ARK AYRTON SCHOOL				
Drawing Title				
GENERAL ARRANGEMENT ROAD MARKINGS				
Portsmouth CITY COUNCIL				
Directorate of Economy, Planning and Transport Assistant Director (Infrastructure) Martin Lavers BSc CEng MICE				
Date	APR 2024	Design/Survey by	DAF	Drawn by
Scale	1:250	Checked by	CM	Approved by
Drawing No	HWI1296-AA-GA-01			Revision No.
				A
FEASIBILITY	DRAFT	CONSTRUCTION	★	
INFORMATION	TENDER	AS BUILT		