



www.marstonholdings.co.uk/projectcentre

Client



Project

PROPOSED RESIDENTS PERMIT ZONE DESIGN

Drawing Title

Drawing Status

WORK IN PROGRESS

Drawn

Drawing No.

designed


Date _____

Date _____

scale

9

Drawing No.

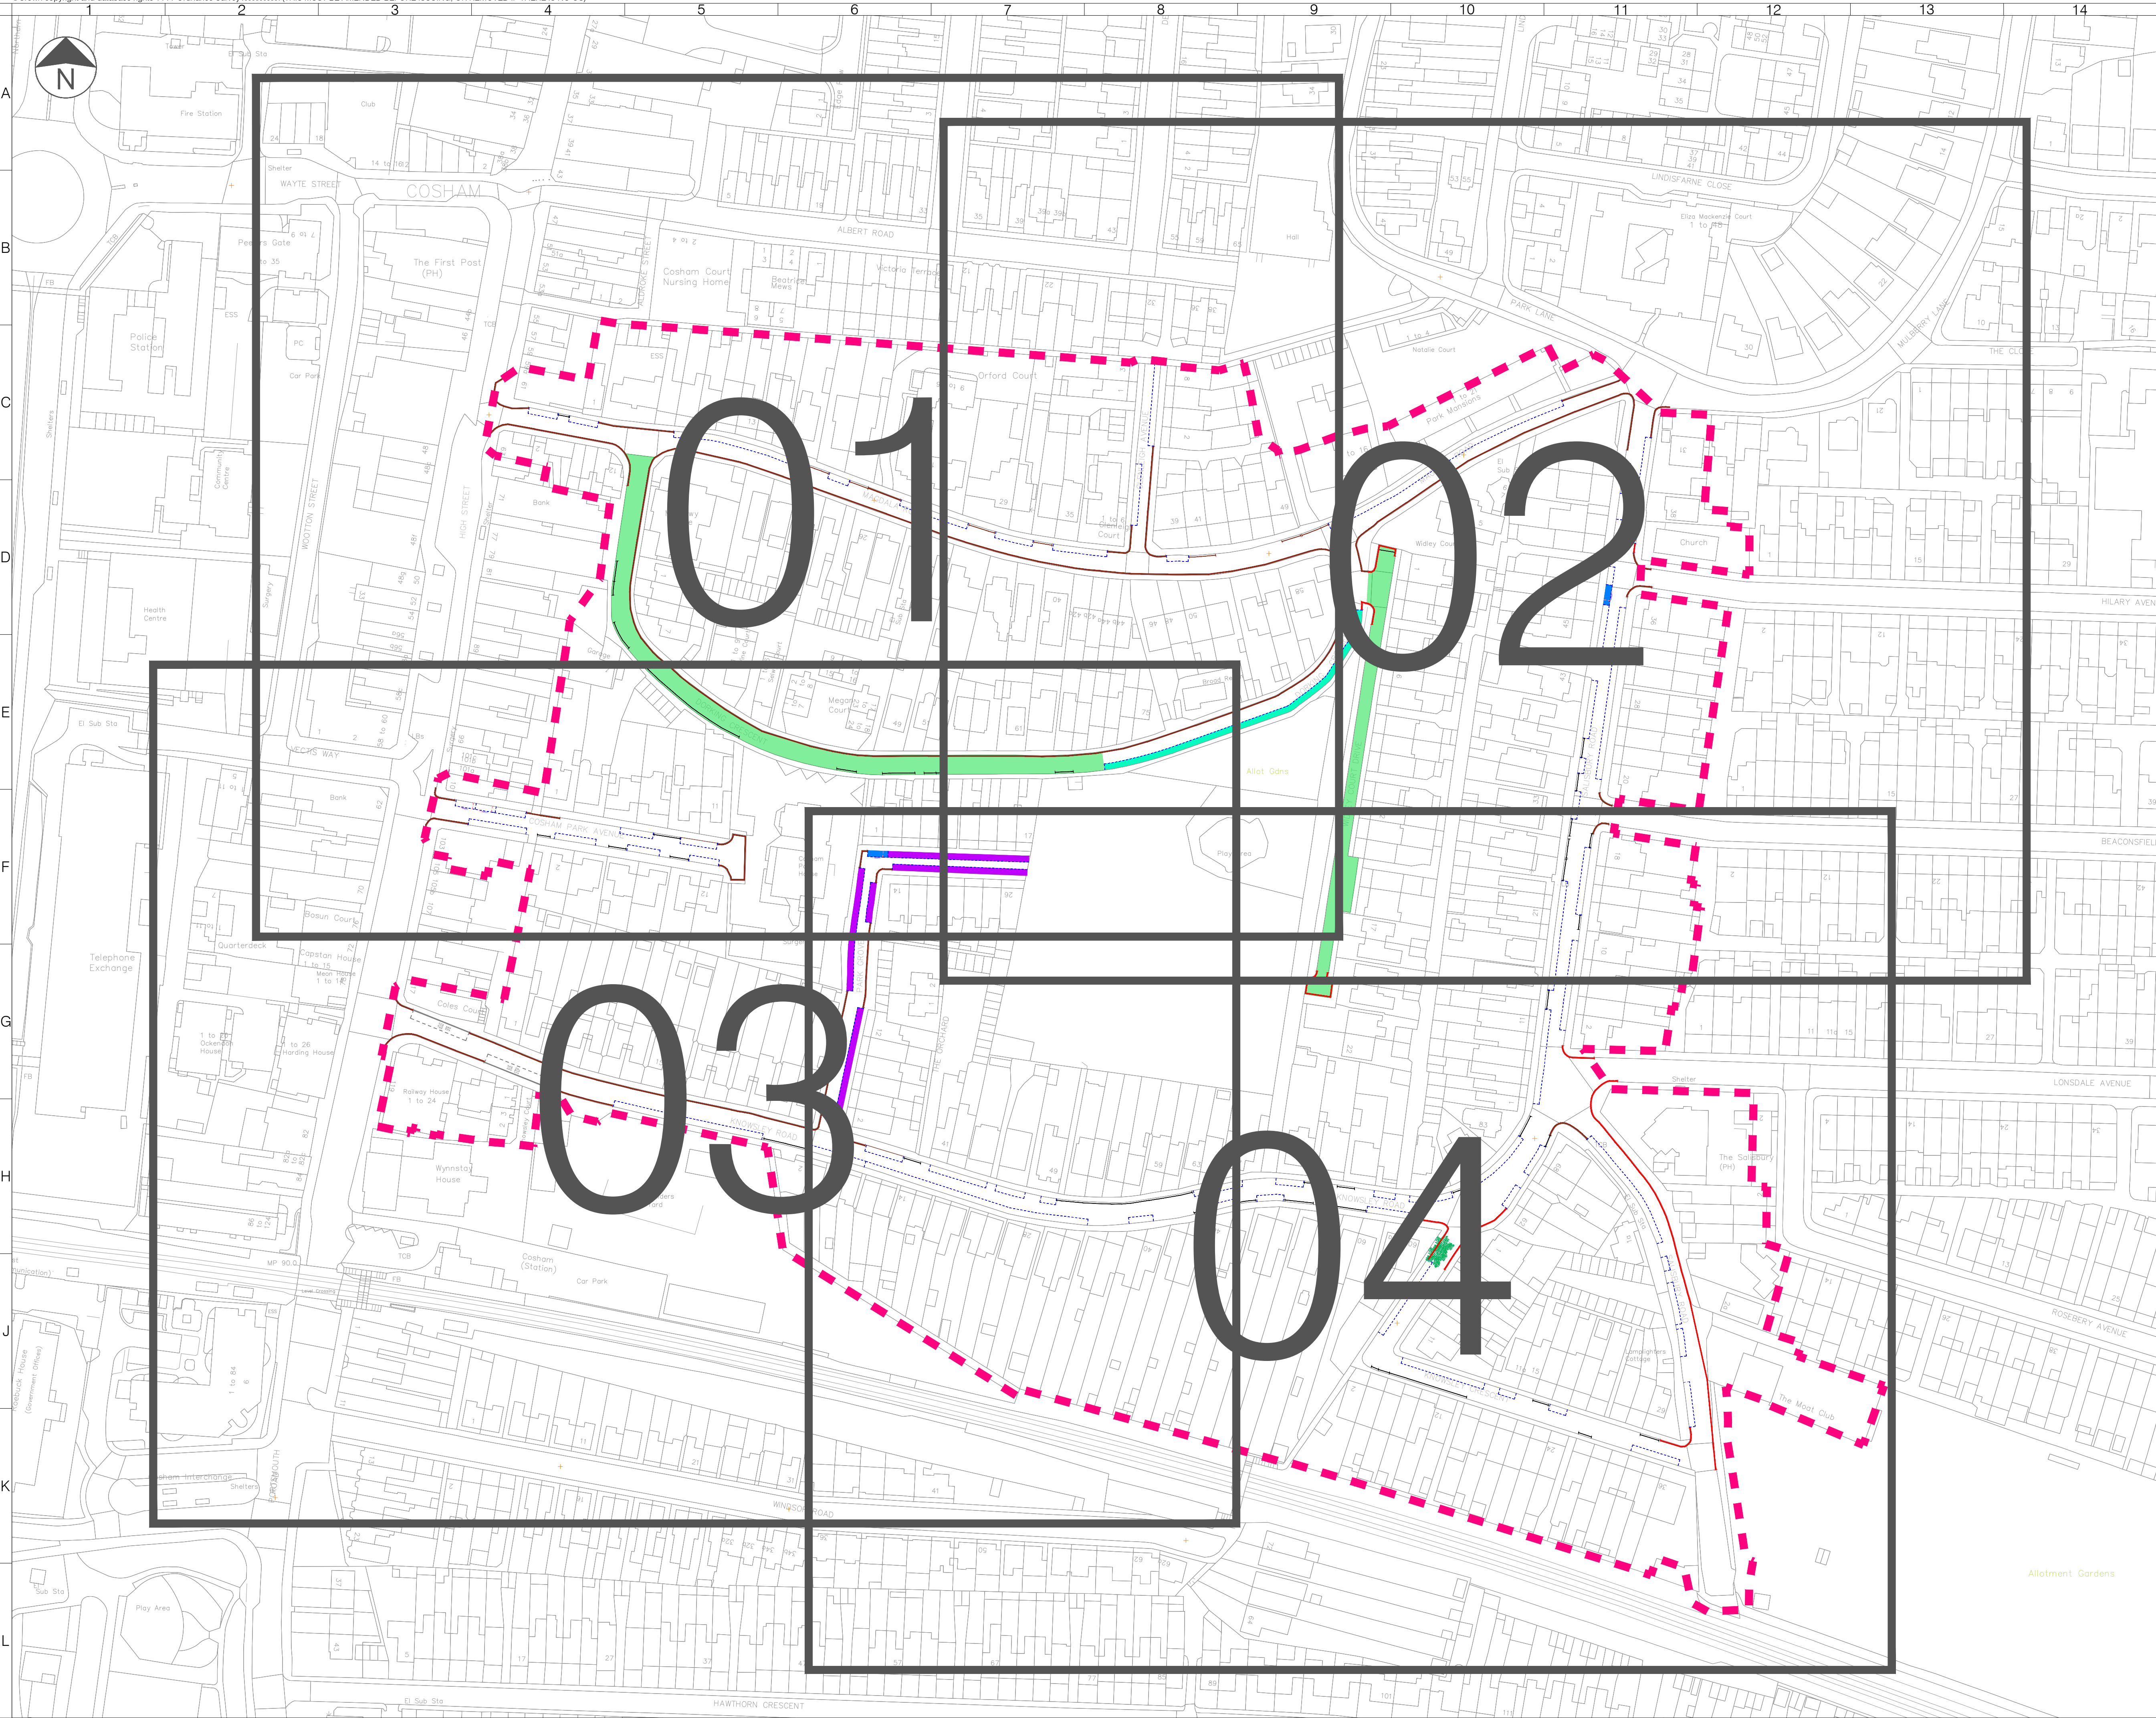


- LEGEND**
- Proposed Resident Permit BG Zone Boundary
 - Existing No waiting 8am-6pm restriction
 - Existing No waiting at any time restriction
 - Existing No waiting at any time restriction to be removed
 - Proposed No waiting 8am-6pm restriction
 - Proposed No waiting at any time restriction
 - Existing Keep Clear Entrance Marking
 - Existing Parking Bay
 - Existing Parking Bay to be Removed
 - Disabled Bay
 - *Existing parking bay for BA permit holders or 2 hours, no return within 4 hours* to be converted to *Proposed parking bay for BG permit holders or 2 hours, no return within 4 hours*
 - Proposed parking bay for BG Permit holders or 2 hours, no return within 4 hours
 - Proposed parking for BG Permit holders or 2 hours, no return within 4 hours (parking bays not marked)
 - Proposed parking bay for BG Permit holders or 4 hours, no return within 4 hours
 - Proposed Rain Garden Location


03	17/12/2024	FINAL AMENDMENTS REQUESTED 18/12/2024	TN	SR	OK
02	03/12/2024	DESIGN AMENDMENTS REQUESTED 25/11/2024	TN	SR	OK
01	15/11/2024	FIRST DRAFT	TN	SR	OK
Rev	Date	Description	Drn	Chk	App

This drawing has been specifically prepared to meet the requirements of the named client and may contain design and innovative features which differ from conventional design standards.

PROJECT
CENTRE

www.marstonholdings.co.uk/projectcentre

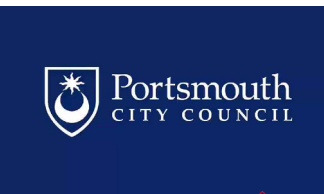				
Project				
PROPOSED RESIDENTS PERMIT ZONE DESIGN				
Drawing Title				
ZONE BG OVERALL				
Drawing Status				
WORK IN PROGRESS				
Drawn	Designed	Date	Scale	Size
TN	TN	NOV 24	NTS	A1
Drawing No.				Rev
PORTSMOUTH RPZ DESIGNS-BG-OVERALL				0

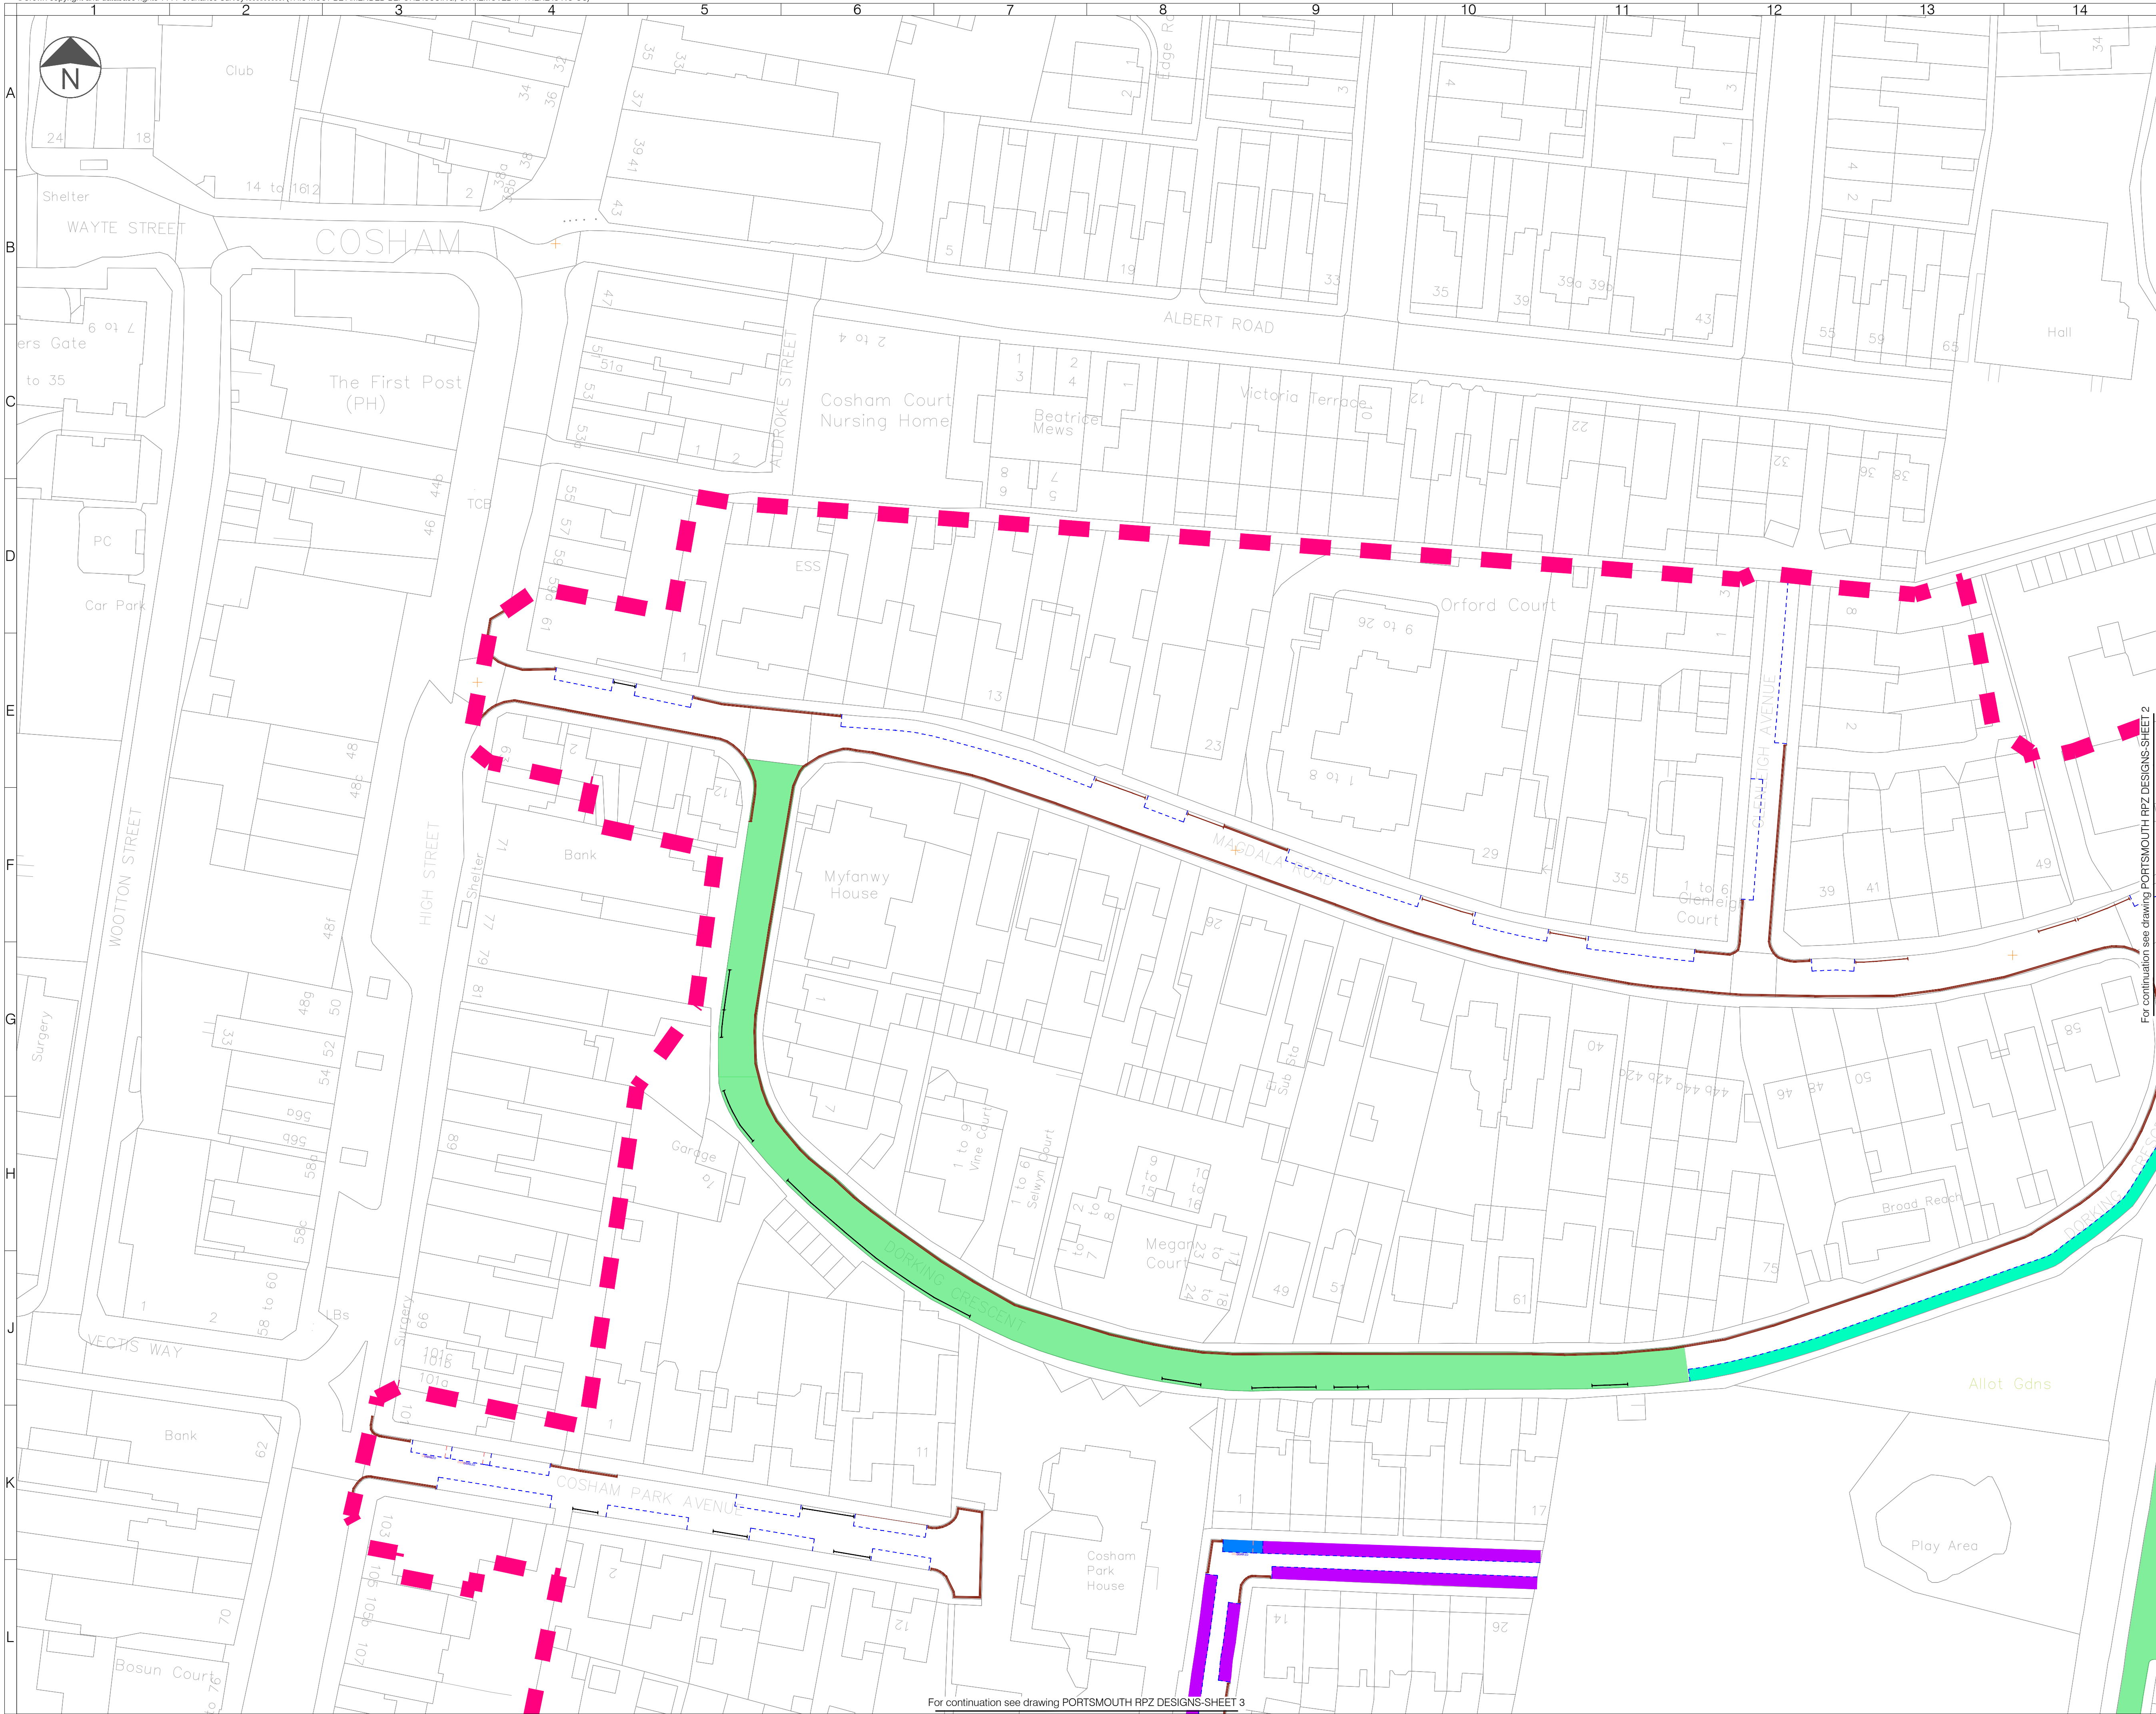



- LEGEND**
- Proposed Resident Permit BG Zone Boundary
 - Existing No waiting 8am-6pm restriction
 - Existing No waiting at any time restriction
 - Existing No waiting at any time restriction to be removed
 - Proposed No waiting 8am-6pm restriction
 - Proposed No waiting at any time restriction
 - Existing Keep Clear Entrance Marking
 - Existing Parking Bay
 - Existing Parking Bay to be Removed
 - Disabled Bay
 - *Existing parking bay for BA permit holders or 2 hours, no return within 4 hours* to be converted to *Proposed parking bay for BG permit holders or 2 hours, no return within 4 hours*
 - Proposed parking bay for BG Permit holders or 2 hours, no return within 4 hours
 - Proposed parking for BG Permit holders or 2 hours, no return within 4 hours (parking bays not marked)
 - Proposed parking bay for BG Permit holders or 4 hours, no return within 4 hours
 - Proposed Rain Garden Location

03	17/12/2024	FINAL AMENDMENTS REQUESTED 18/12/2024	TN	SR	OK
02	03/12/2024	DESIGN AMENDMENTS REQUESTED 25/11/2024	TN	SR	OK
01	15/11/2024	FIRST DRAFT	TN	SR	OK
Rev	Date	Description	Drn	Chk	App
This drawing has been specifically prepared to meet the requirements of the named client and may contain design and innovative features which differ from conventional design standards.					

PROJECT CENTRE

www.marstonholdings.co.uk/projectcentre

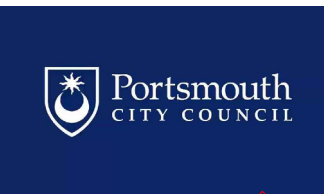					
Project					
PROPOSED RESIDENTS PERMIT ZONE DESIGN					
Drawing Title					
ZONE BG SHEET 1 OF 4					
Drawing Status					
WORK IN PROGRESS					
Drawn	Designed	Date	Scale	Size	
TN	TN	NOV 24	1:500	A1	
Drawing No.				Rev	
PORTSMOUTH RPZ DESIGNS-BG-01				0	

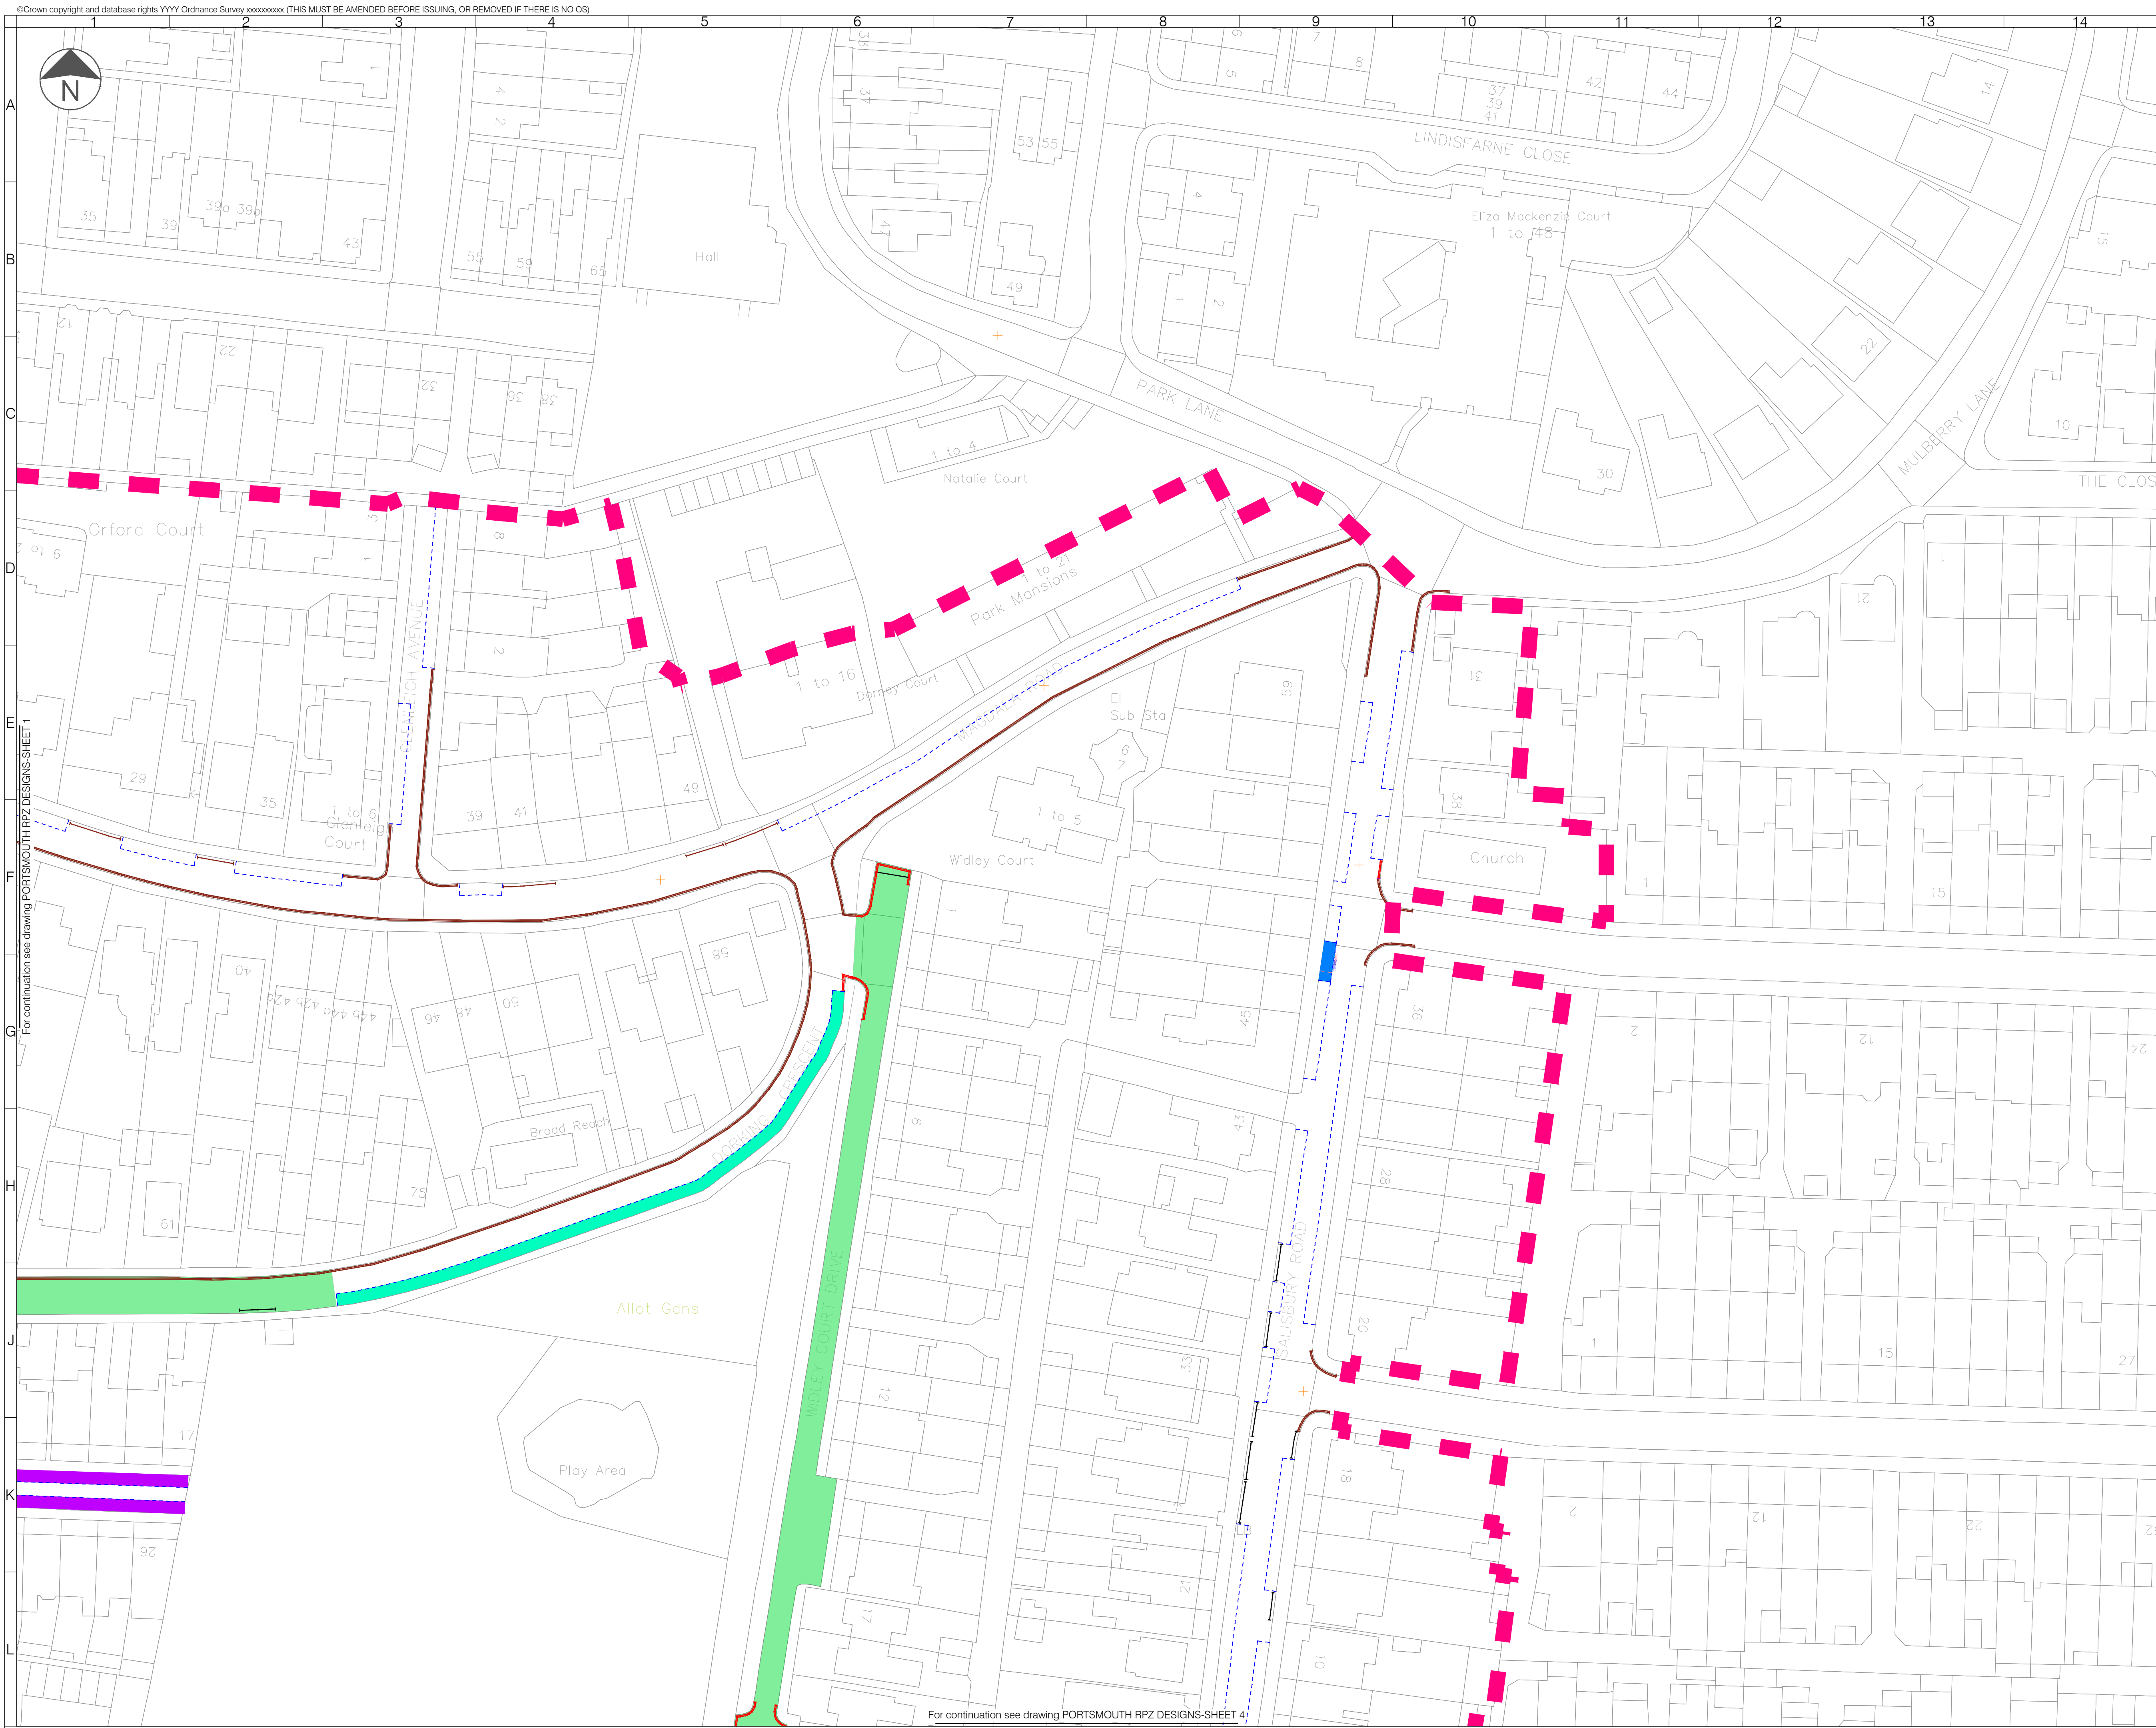

- LEGEND**
- Proposed Resident Permit BG Zone Boundary
 - Existing No waiting 8am-6pm restriction
 - Existing No waiting at any time restriction
 - Existing No waiting at any time restriction to be removed
 - Proposed No waiting 8am-6pm restriction
 - Proposed No waiting at any time restriction
 - Existing Keep Clear Entrance Marking
 - Existing Parking Bay
 - Existing Parking Bay to be Removed
 - Disabled Bay
 - 'Existing parking bay for BA permit holders or 2 hours, no return within 4 hours' to be converted to 'Proposed parking bay for BG permit holders or 2 hours, no return within 4 hours'
 - Proposed parking bay for BG Permit holders or 2 hours, no return within 4 hours
 - Proposed parking for BG Permit holders or 2 hours, no return within 4 hours (parking bays not marked)
 - Proposed parking bay for BG Permit holders or 4 hours, no return within 4 hours
 - Proposed Rain Garden Location

03	17/12/2024	FINAL AMENDMENTS REQUESTED 16/12/2024	TN	SR	OK
02	03/12/2024	DESIGN AMENDMENTS REQUESTED 25/11/2024	TN	SR	OK
01	15/11/2024	FIRST DRAFT	TN	SR	OK
Rev	Date	Description	Drn	Chk	App

This drawing has been specifically prepared to meet the requirements of the named client and may contain design and innovative features which differ from conventional design standards.

PROJECT CENTRE

www.marstonholdings.co.uk/projectcentre

Client

Project

PROPOSED RESIDENTS PERMIT ZONE DESIGN

Drawing Title


PROPOSED RESIDENTS PERMIT ZONE DESIGN
SHEET 2 OF 4

Drawing Status

WORK IN PROGRESS

Drawn	Designed	Date	Scale	Size
TN	TN	NOV 24	1:500	A1

Drawing No.	Rev
PORTSMOUTH RPZ DESIGNS-BG-02	0

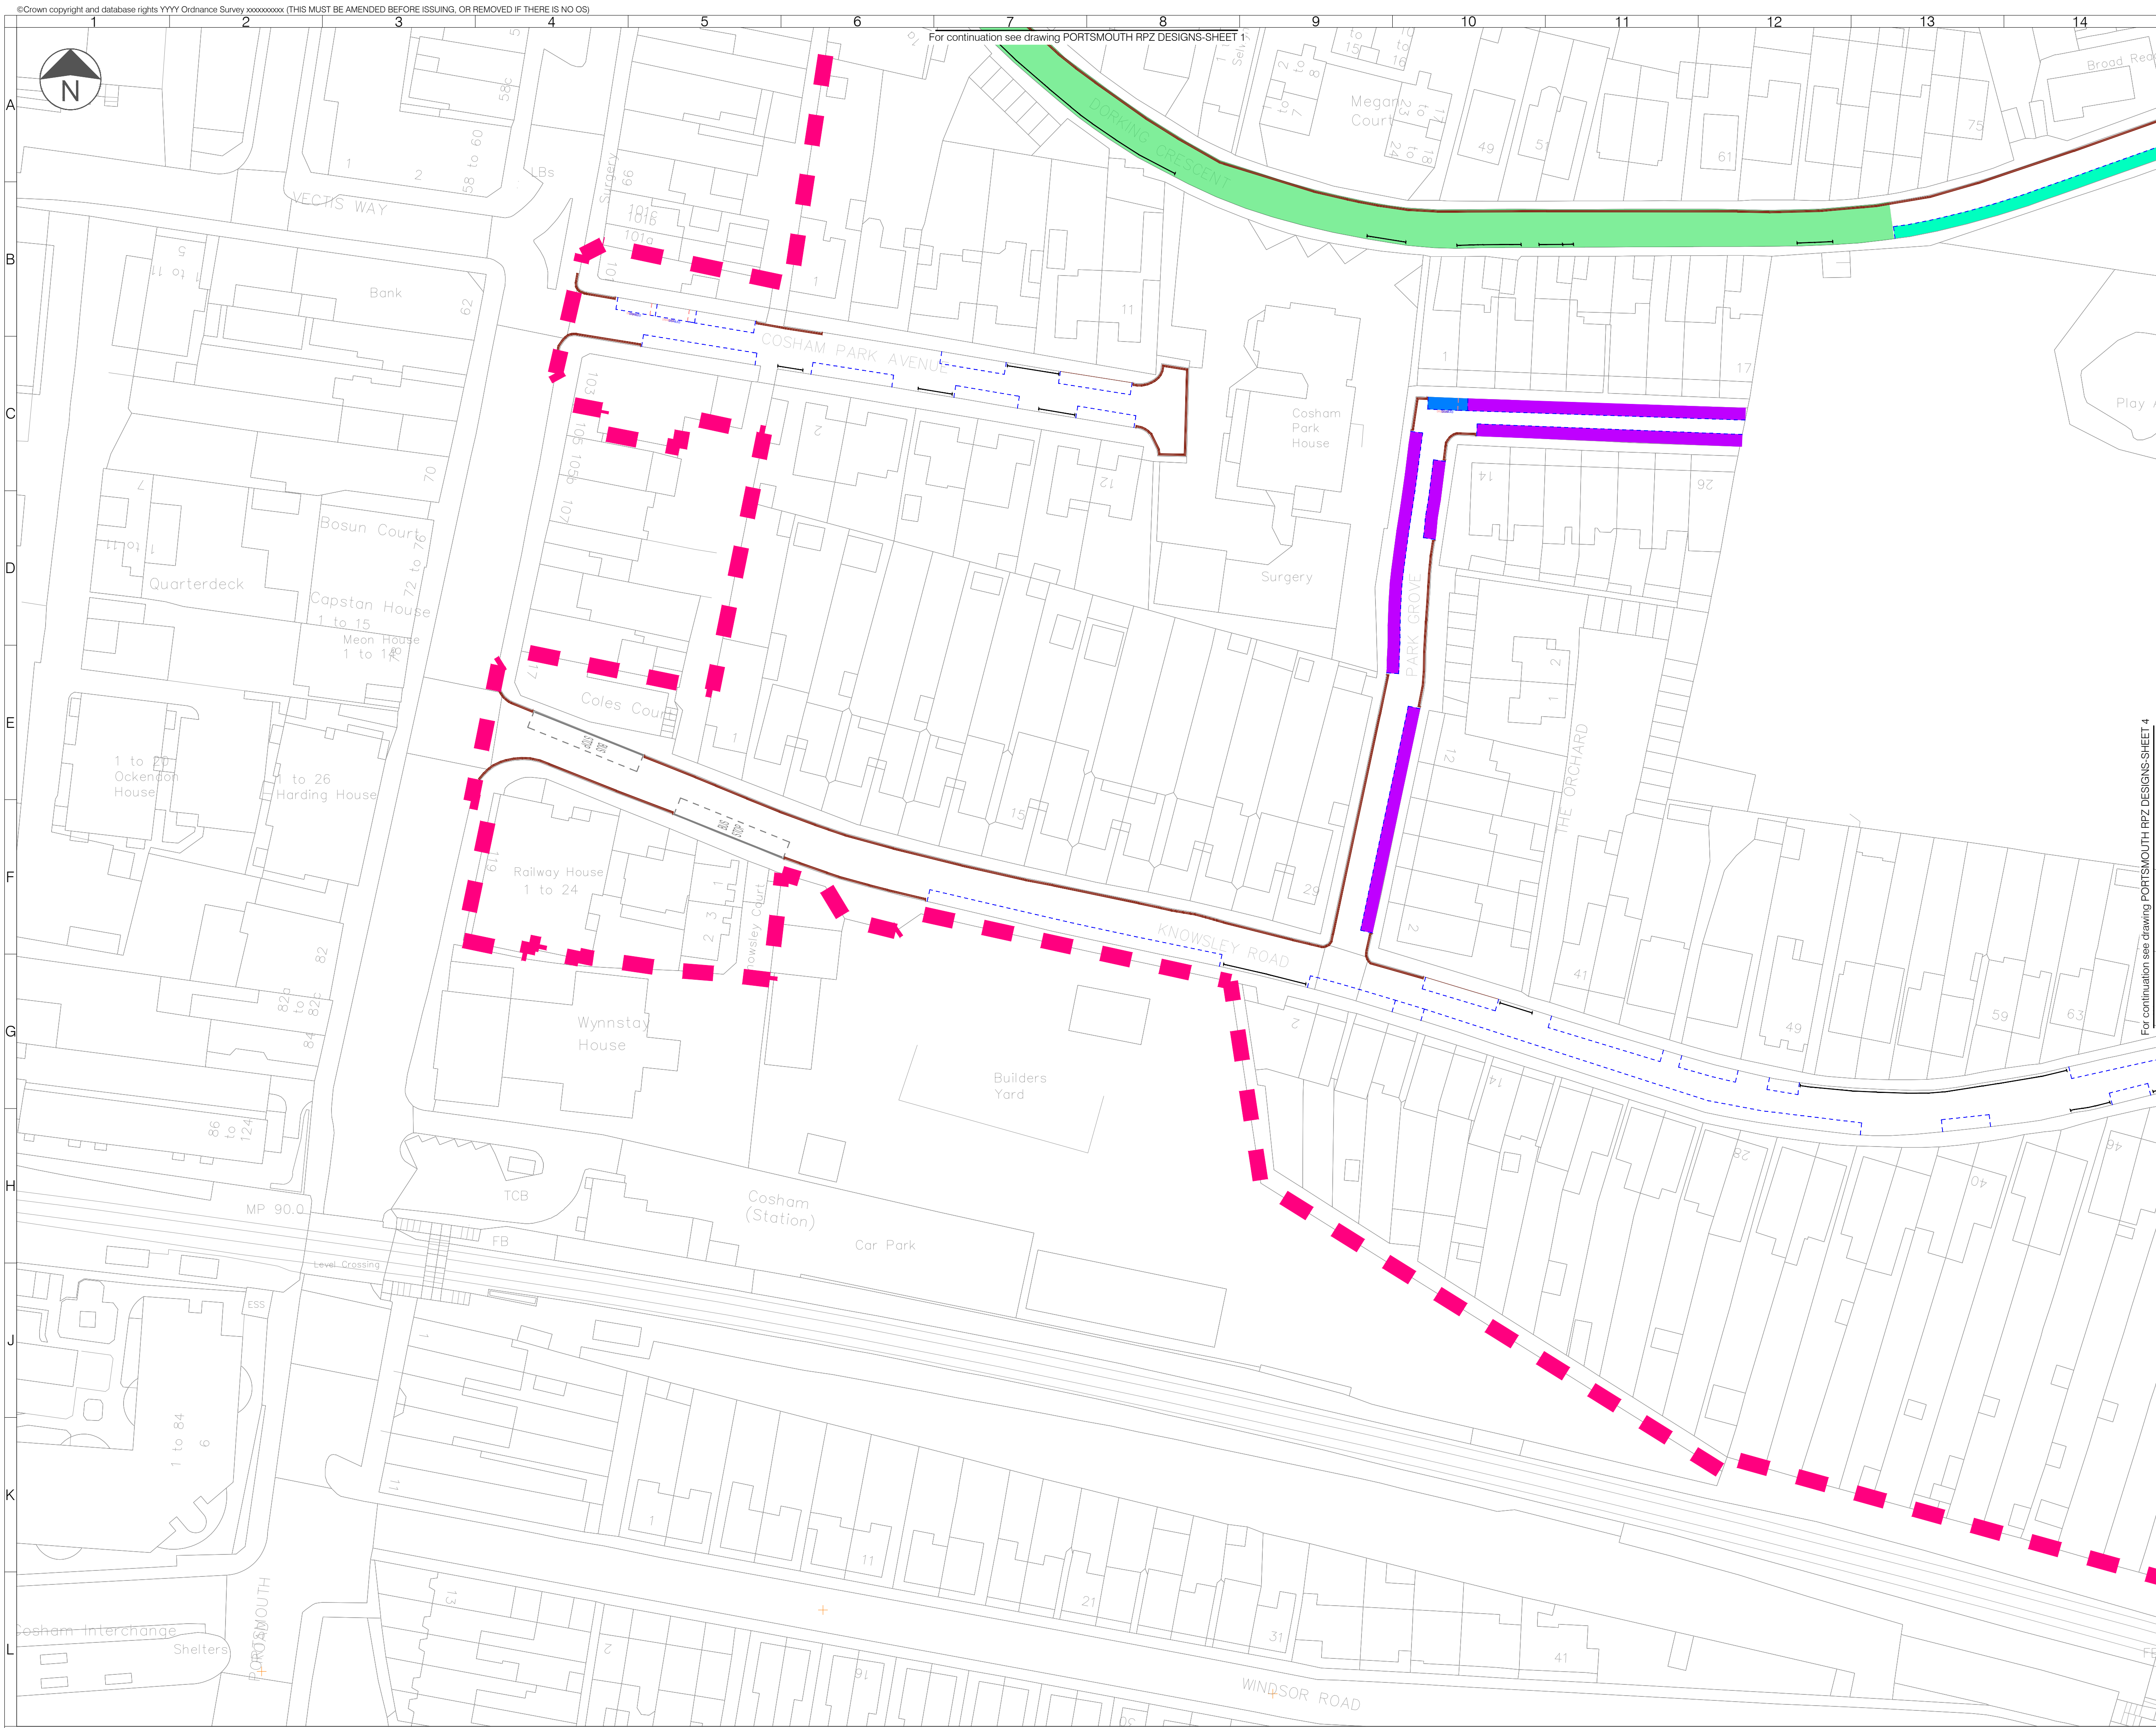

- LEGEND**
- Proposed Resident Permit BG Zone Boundary
 - Existing No waiting 8am-6pm restriction
 - Existing No waiting at any time restriction
 - Existing No waiting at any time restriction to be removed
 - Proposed No waiting 8am-6pm restriction
 - Proposed No waiting at any time restriction
 - Existing Keep Clear Entrance Marking
 - Existing Parking Bay
 - Existing Parking Bay to be Removed
 - Disabled Bay
 - 'Existing parking bay for BA permit holders or 2 hours, no return within 4 hours' to be converted to 'Proposed parking bay for BG permit holders or 2 hours, no return within 4 hours'
 - Proposed parking bay for BG Permit holders or 2 hours, no return within 4 hours
 - Proposed parking for BG Permit holders or 2 hours, no return within 4 hours (parking bays not marked)
 - Proposed parking bay for BG Permit holders or 4 hours, no return within 4 hours
 - Proposed Rain Garden Location

03	17/12/2024	FINAL AMENDMENTS REQUESTED 10/12/2024	TN	SR	OK
02	03/12/2024	DESIGN AMENDMENTS REQUESTED 25/11/2024	TN	SR	OK
01	15/11/2024	FIRST DRAFT	TN	SR	OK
Rev	Date	Description	Drn	Chk	App

This drawing has been specifically prepared to meet the requirements of the named client and may contain design and innovative features which differ from conventional design standards.

PROJECT CENTRE

www.marstonholdings.co.uk/projectcentre

Client

Project

PROPOSED RESIDENTS PERMIT ZONE DESIGN

Drawing Title

PROPOSED RESIDENTS PERMIT ZONE DESIGN
SHEET 3 OF 4

Drawing Status

WORK IN PROGRESS

Drawn	Designed	Date	Scale	Size
TN	TN	NOV 24	1:500	A1

Drawing No.

PORTSMOUTH RPZ DESIGNS-BG-03

Rev

0



For continuation see drawing PORTSMOUTH RPZ DESIGNS-SHEET 2

For continuation see drawing PORTSMOUTH RPZ DESIGNS-SHEET 3


- LEGEND**
- Proposed Resident Permit BG Zone Boundary
 - Existing No waiting 8am-6pm restriction
 - Existing No waiting at any time restriction
 - Existing No waiting at any time restriction to be removed
 - Proposed No waiting 8am-6pm restriction
 - Proposed No waiting at any time restriction
 - Existing Keep Clear Entrance Marking
 - Existing Parking Bay
 - Existing Parking Bay to be Removed
 - Disabled Bay
 - 'Existing parking bay for BA permit holders or 2 hours, no return within 4 hours' to be converted to 'Proposed parking bay for BG permit holders or 2 hours, no return within 4 hours'
 - Proposed parking bay for BG Permit holders or 2 hours, no return within 4 hours
 - Proposed parking for BG Permit holders or 2 hours, no return within 4 hours (parking bays not marked)
 - Proposed parking bay for BG Permit holders or 4 hours, no return within 4 hours
 - Proposed Rain Garden Location

03	17/12/2024	FINAL AMENDMENTS REQUESTED 10/12/2024	TN	SR	OK
02	03/12/2024	DESIGN AMENDMENTS REQUESTED 25/11/2024	TN	SR	OK
01	15/11/2024	FIRST DRAFT	TN	SR	OK
Rev	Date	Description	Drn	Chk	App

This drawing has been specifically prepared to meet the requirements of the named client and may contain design and innovative features which differ from conventional design standards.

PROJECT CENTRE

www.marstonholdings.co.uk/projectcentre

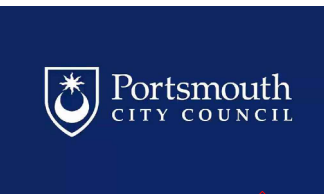				
Project				
PROPOSED RESIDENTS PERMIT ZONE DESIGN				
Drawing Title				
ZONE BG SHEET 4 OF 4				
Drawing Status				
WORK IN PROGRESS				
Drawn	Designed	Date	Scale	Size
TN	TN	NOV 24	1:500	A1
Drawing No.				Rev
PORTSMOUTH RPZ DESIGNS-BG-04				0