


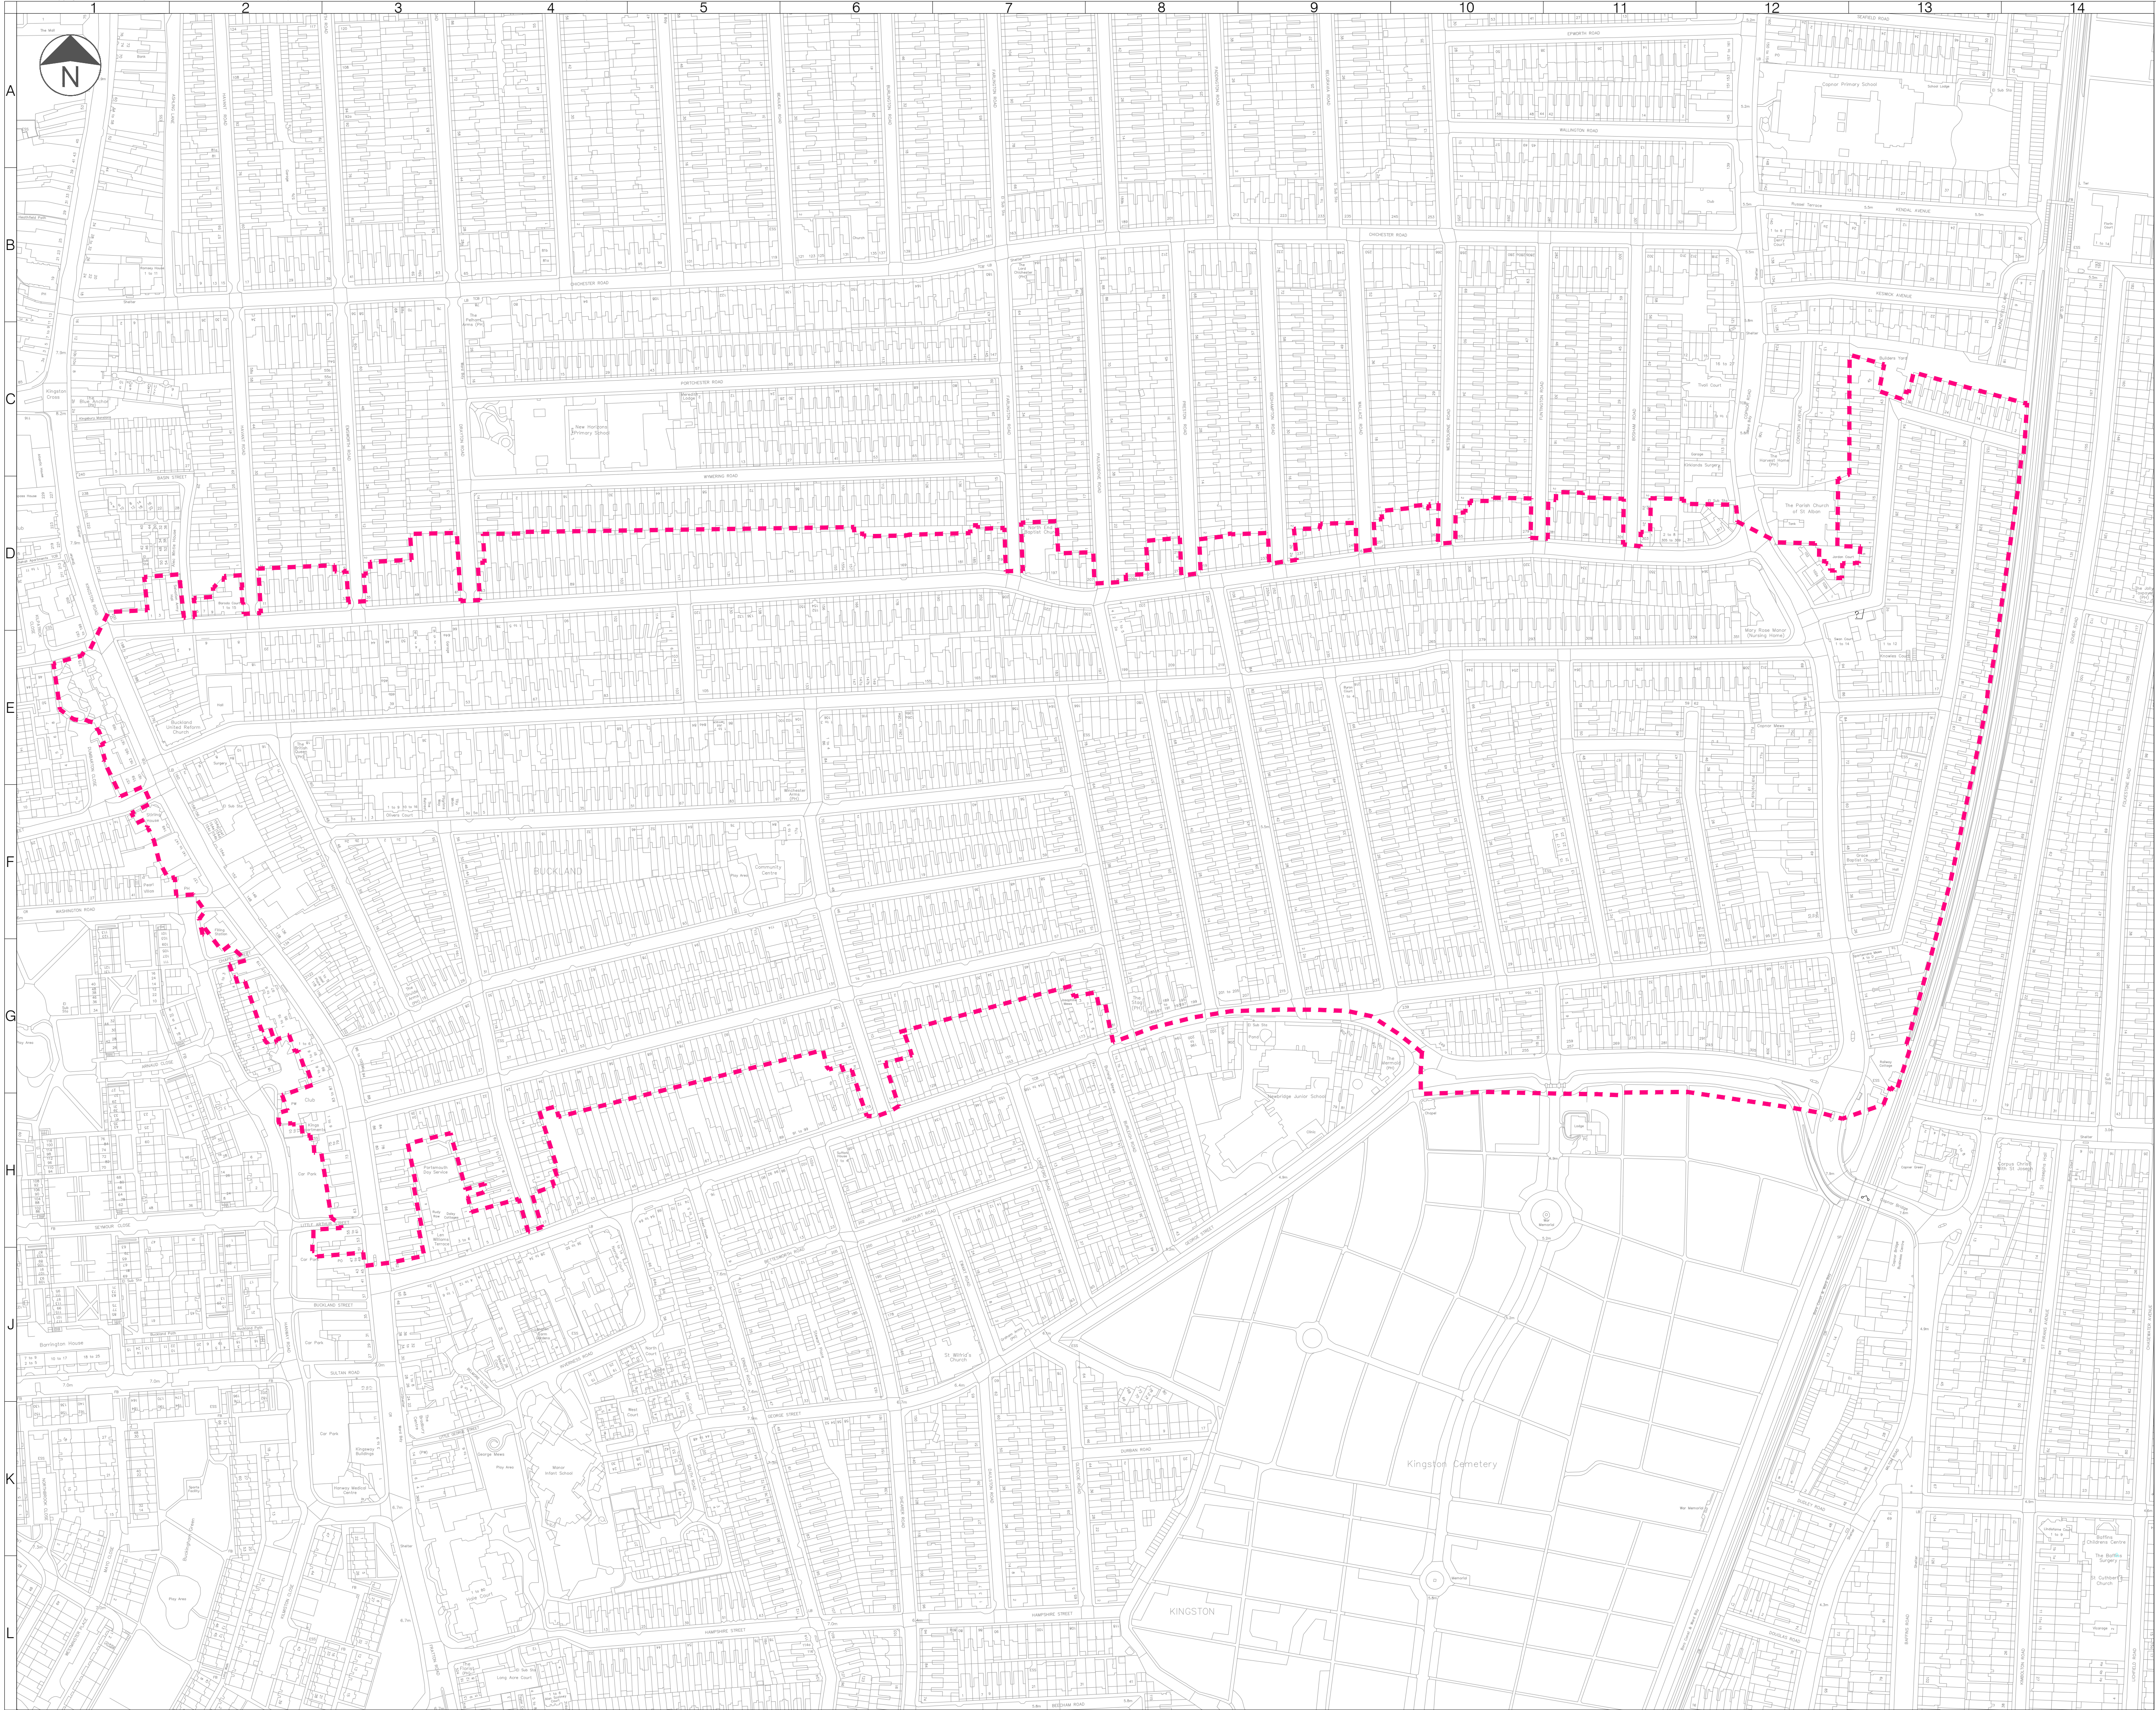



03	17/12/2024	FINAL AMENDMENTS REQUESTED 10/12/2024	TN	SR	OK
02	03/12/2024	DESIGN AMENDMENTS REQUESTED 25/11/2024	TN	SR	OK
01	15/11/2024	FIRST DRAFT	TN	SR	OK
Rev	Date	Description	Drn	Chk	App

This drawing has been specifically prepared to meet the requirements of the named client and may contain design and innovative features which differ from conventional design standards.

PROJECT CENTRE

www.marstonholdings.co.uk/projectcentre

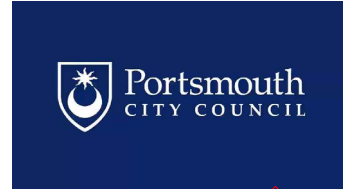Client					
Project	PROPOSED RESIDENTS PERMIT ZONE DESIGN				
Drawing Title	DRAFT ZONE GD OVERALL				
Drawing Status	WORK IN PROGRESS				
Drawn	Designed	Date	Scale	Size	
TN	TN	NOV 24	NTS	A1	
Drawing No.	PORTSMOUTH RPZ DESIGNS-GD-EXTENT				Rev
				0	

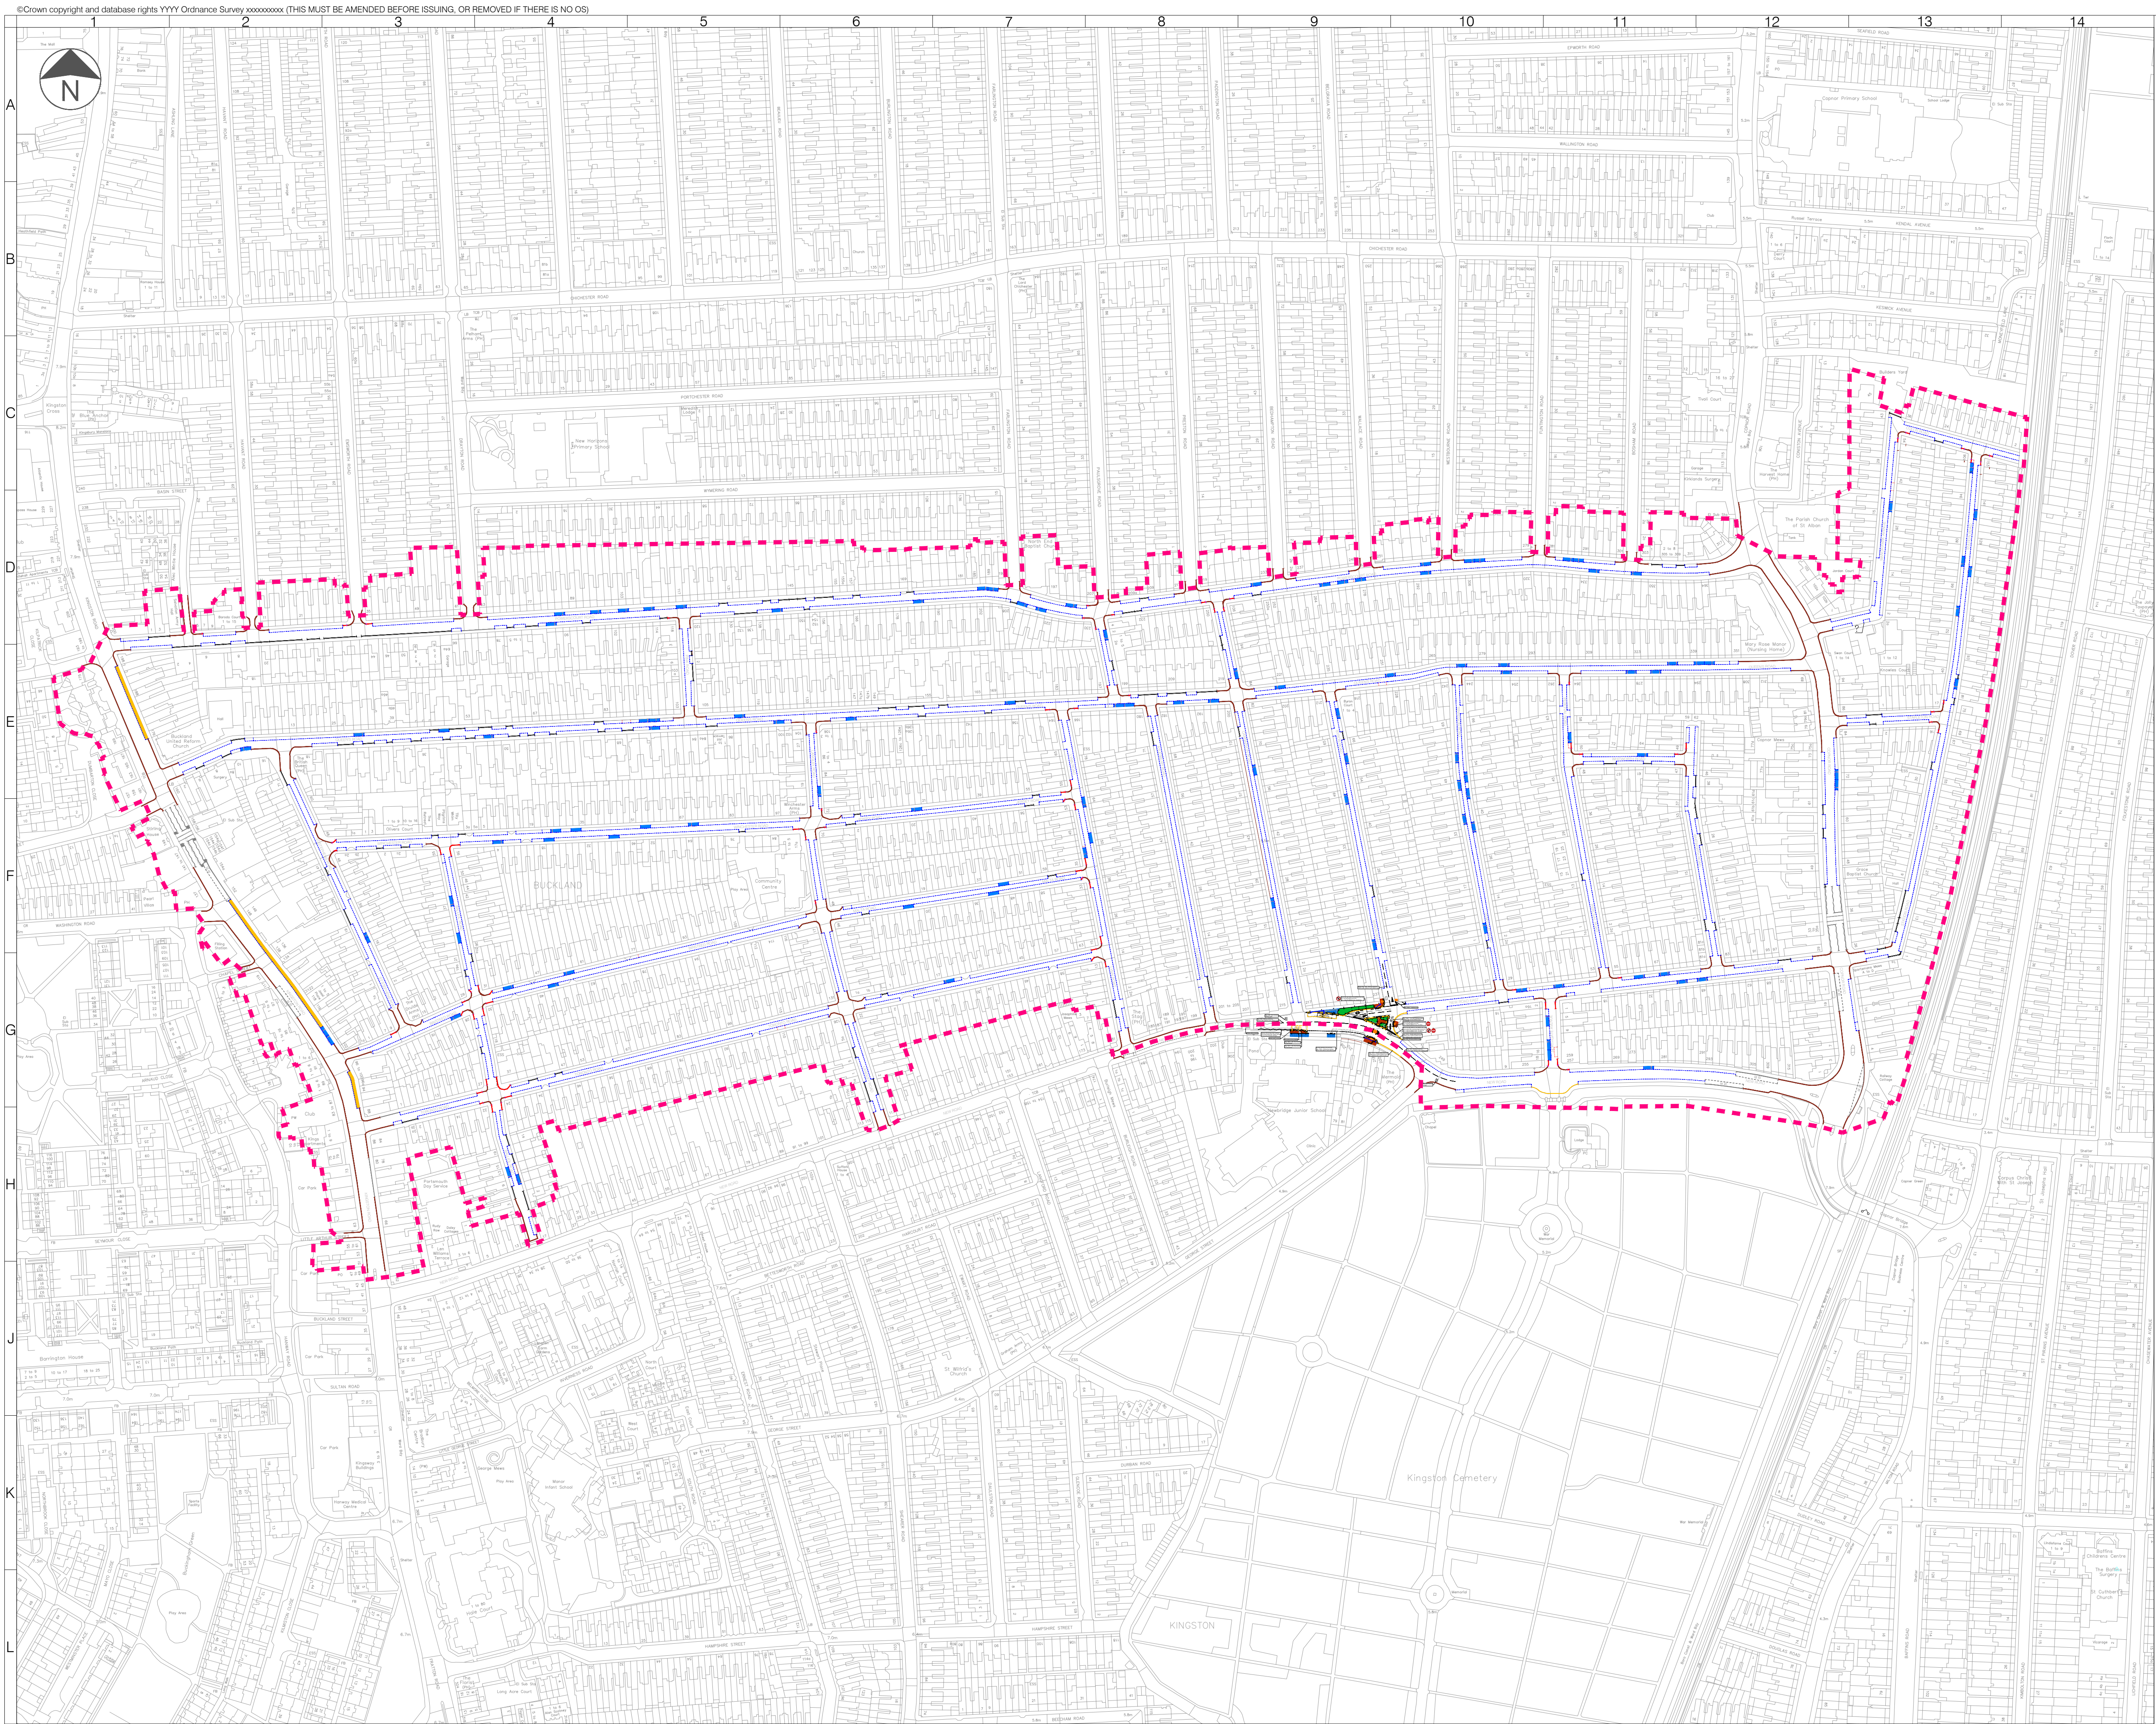


- LEGEND
- Proposed Resident Permit GD Zone Boundary
 - Existing No waiting 8am-6pm restriction
 - Existing No waiting at any time restriction
 - Existing No waiting at any time restriction to be removed
 - Proposed No waiting 8am-6pm restriction
 - Proposed No waiting at any time restriction
 - Existing Keep Clear Entrance Marking
 - Existing Mon-Sat 8am-6pm limited waiting 1 hour Bay
 - Existing Parking Bay to be Removed
 - Disabled Parking Bay
 - Proposed GD permit holders only 4:30 - 6:30pm

Rev	Date	Description	Dn	Chk	App
03	17/12/2024	FINAL AMENDMENTS REQUESTED 18/12/2024	TN	SR	OK
02	03/12/2024	DESIGN AMENDMENTS REQUESTED 25/11/2024	TN	SR	OK
01	15/11/2024	FIRST DRAFT	TN	SR	OK

This drawing has been specifically prepared to meet the requirements of the named client and may contain design and innovative features which differ from conventional design standards.

PROJECT
CENTRE

www.marstonholdings.co.uk/projectcentre

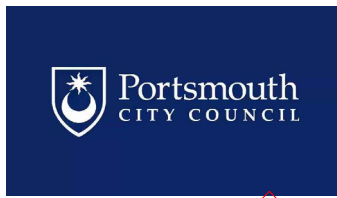Client				
Project		PROPOSED RESIDENTS PERMIT ZONE DESIGN		
Drawing Title		DRAFT ZONE GD OVERALL		
Drawing Status		WORK IN PROGRESS		
Drawn	Designed	Date	Scale	Size
TN	TN	NOV 24	NTS	A1
Drawing No.				Rev
PORTSMOUTH RPZ DESIGNS-GD-OVERALL				0



- LEGEND
- Proposed Resident Permit GD Zone Boundary
 - Existing No waiting 8am-6pm restriction
 - Existing No waiting at any time restriction
 - Existing No waiting at any time restriction to be removed
 - Proposed No waiting 8am-6pm restriction
 - Proposed No waiting at any time restriction
 - Existing Keep Clear Entrance Marking
 - Existing Mon-Sat 8am-6pm limited waiting 1 hour Bay
 - Existing Parking Bay to be Removed
 - Disabled Parking Bay
 - Proposed GD permit holders only 4:30 - 6:30pm


03	17/12/2024	FINAL AMENDMENTS REQUESTED 18/12/2024	TN	SR	OK
02	03/12/2024	DESIGN AMENDMENTS REQUESTED 25/11/2024	TN	SR	OK
01	15/11/2024	FIRST DRAFT	TN	SR	OK
Rev	Date	Description	Drn	Chk	App

This drawing has been specifically prepared to meet the requirements of the named client and may contain design and innovative features which differ from conventional design standards.

PROJECT CENTRE

www.marstonholdings.co.uk/projectcentre

Client					
Project		PROPOSED RESIDENTS PERMIT ZONE DESIGN			
Drawing Title		ZONE GD SHEET 1 OF 8			
Drawing Status		WORK IN PROGRESS			
Drawn	Designed	Date	Scale	Size	
TN	TN	NOV 24	1:500	A1	
Drawing No.		PORTSMOUTH RPZ DESIGNS-GD-01		Rev	0

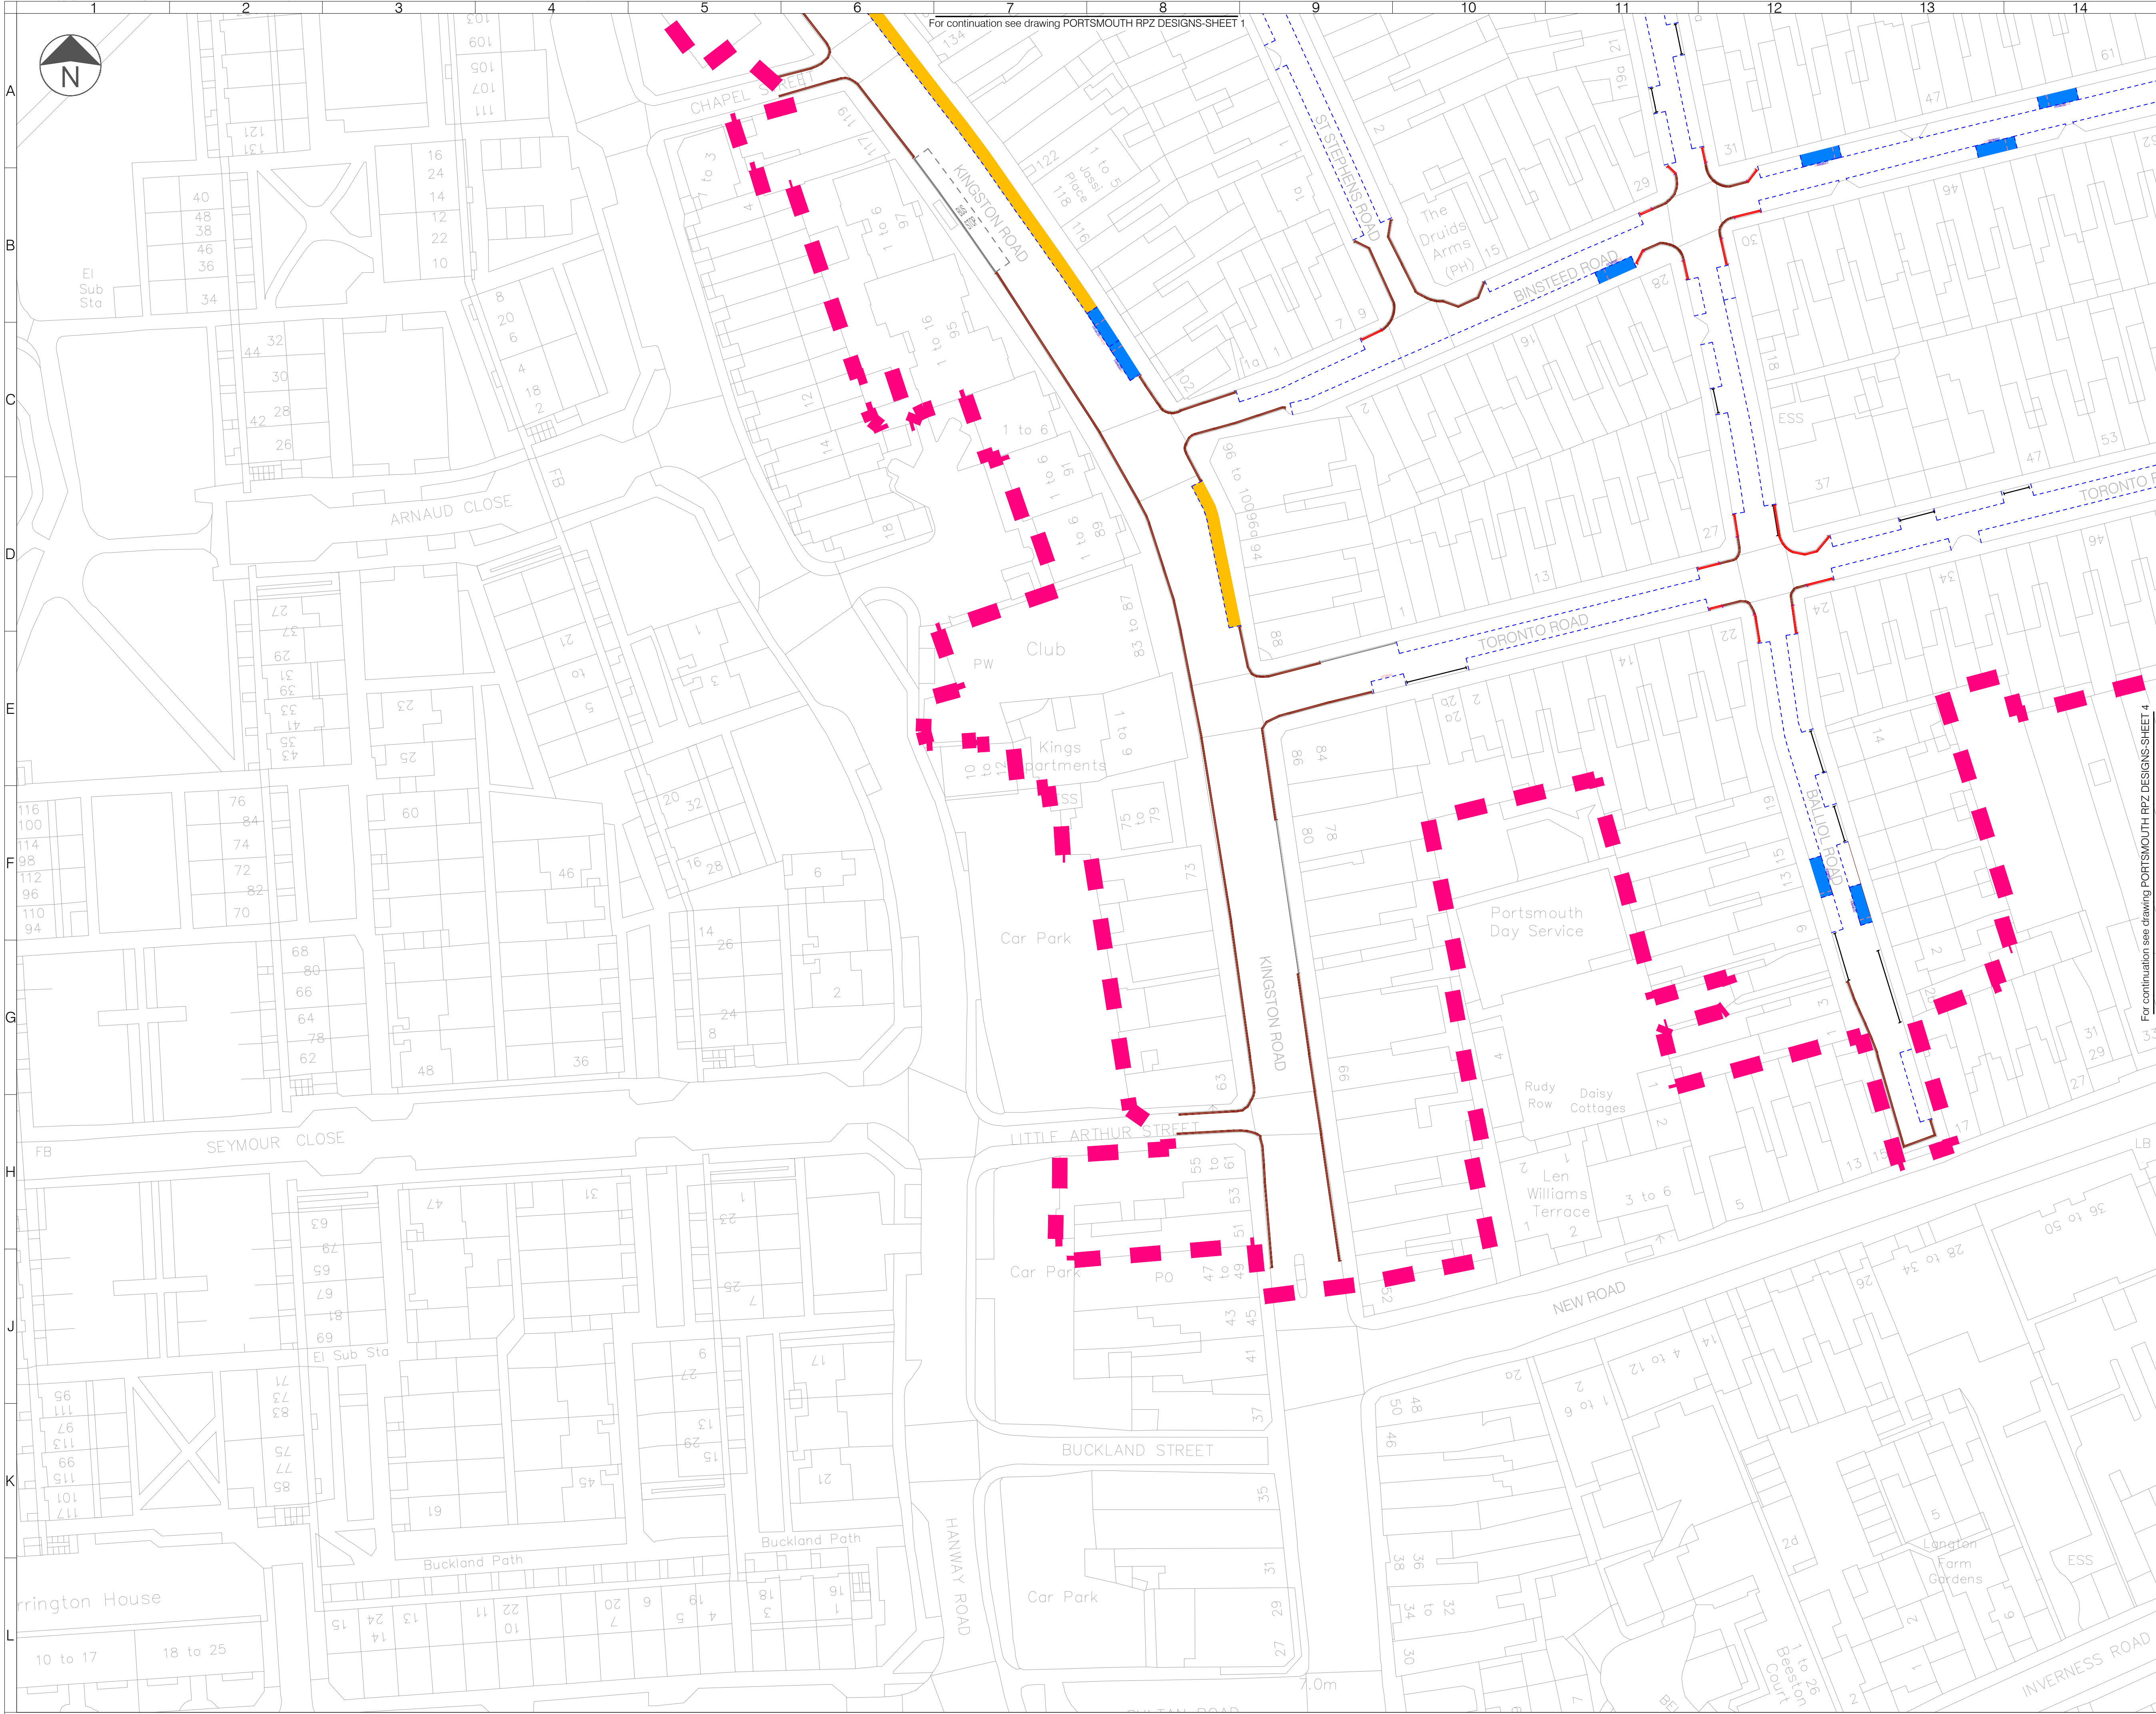

- LEGEND**
- Proposed Resident Permit GD Zone Boundary
 - Existing No waiting 8am-6pm restriction
 - Existing No waiting at any time restriction
 - Existing No waiting at any time restriction to be removed
 - Proposed No waiting 8am-6pm restriction
 - Proposed No waiting at any time restriction
 - Existing Keep Clear Entrance Marking
 - Existing Mon-Sat 8am-6pm limited waiting 1 hour Bay
 - Existing Parking Bay to be Removed
 - Disabled Parking Bay
 - Proposed GD permit holders only 4:30 - 6:30pm

03	17/12/2024	FINAL AMENDMENTS REQUESTED 18/12/2024	TN	SR	OK
02	03/12/2024	DESIGN AMENDMENTS REQUESTED 25/11/2024	TN	SR	OK
01	15/11/2024	FIRST DRAFT	TN	SR	OK
Rev	Date	Description	Drn	Chk	App

This drawing has been specifically prepared to meet the requirements of the named client and may contain design and innovative features which differ from conventional design standards.

PROJECT CENTRE

www.marstonholdings.co.uk/projectcentre

				
Project				
PROPOSED RESIDENTS PERMIT ZONE DESIGN				
Drawing Title				
ZONE GD SHEET 2 OF 8				
Drawing Status				
WORK IN PROGRESS				
Drawn	Designed	Date	Scale	Size
TN	TN	NOV 24	1:500	A1
Drawing No.				Rev
PORTSMOUTH RPZ DESIGNS-GD-02				0





LEGEND

	Proposed Resident Permit GD Zone Boundary
	Existing No waiting 8am-6pm restriction
	Existing No waiting at any time restriction
	Existing No waiting at any time restriction to be removed
	Proposed No waiting 8am-6pm restriction
	Proposed No waiting at any time restriction
	Existing Keep Clear Entrance Marking
	Existing Mon-Sat 8am-6pm limited waiting 1 hour Bay
	Existing Parking Bay to be Removed
	Disabled Parking Bay
	Proposed GD permit holders only 4:30 - 6:30pm

03	17/12/2024	FINAL AMENDMENTS REQUESTED 10/12/2024	TN	SR	OK	
02	03/12/2024	DESIGN AMENDMENTS REQUESTED 25/11/2024	TN	SR	OK	
01	15/11/2024	FIRST DRAFT	TN	SR	OK	
Rev	Date	Description	Dwn	Chk	App	

This drawing has been specifically prepared to meet the requirements of the named client and may contain design and innovative features which differ from conventional design standards.

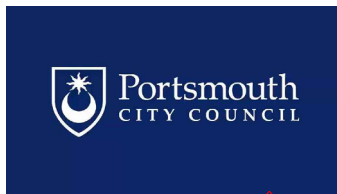PROJECT CENTRE www.marstonholdings.co.uk/projectcentre														
Client														
														
Project														
PROPOSED RESIDENTS PERMIT TYPE DESIGN DRAFT ZONE GD SHEET 3 OF 8														
Drawing Title														
Drawing Status														
WORK IN PROGRESS <table border="1"> <thead> <tr> <th>Drawn</th> <th>Designed</th> <th>Date</th> <th>Scale</th> <th>Size</th> </tr> </thead> <tbody> <tr> <td>TN</td> <td>TN</td> <td>NOV 24</td> <td>1:500</td> <td>A1</td> </tr> </tbody> </table>					Drawn	Designed	Date	Scale	Size	TN	TN	NOV 24	1:500	A1
Drawn	Designed	Date	Scale	Size										
TN	TN	NOV 24	1:500	A1										
Drawing No				Rev										
PORTSMOUTH RPZ DESIGNS-GD-03				0										

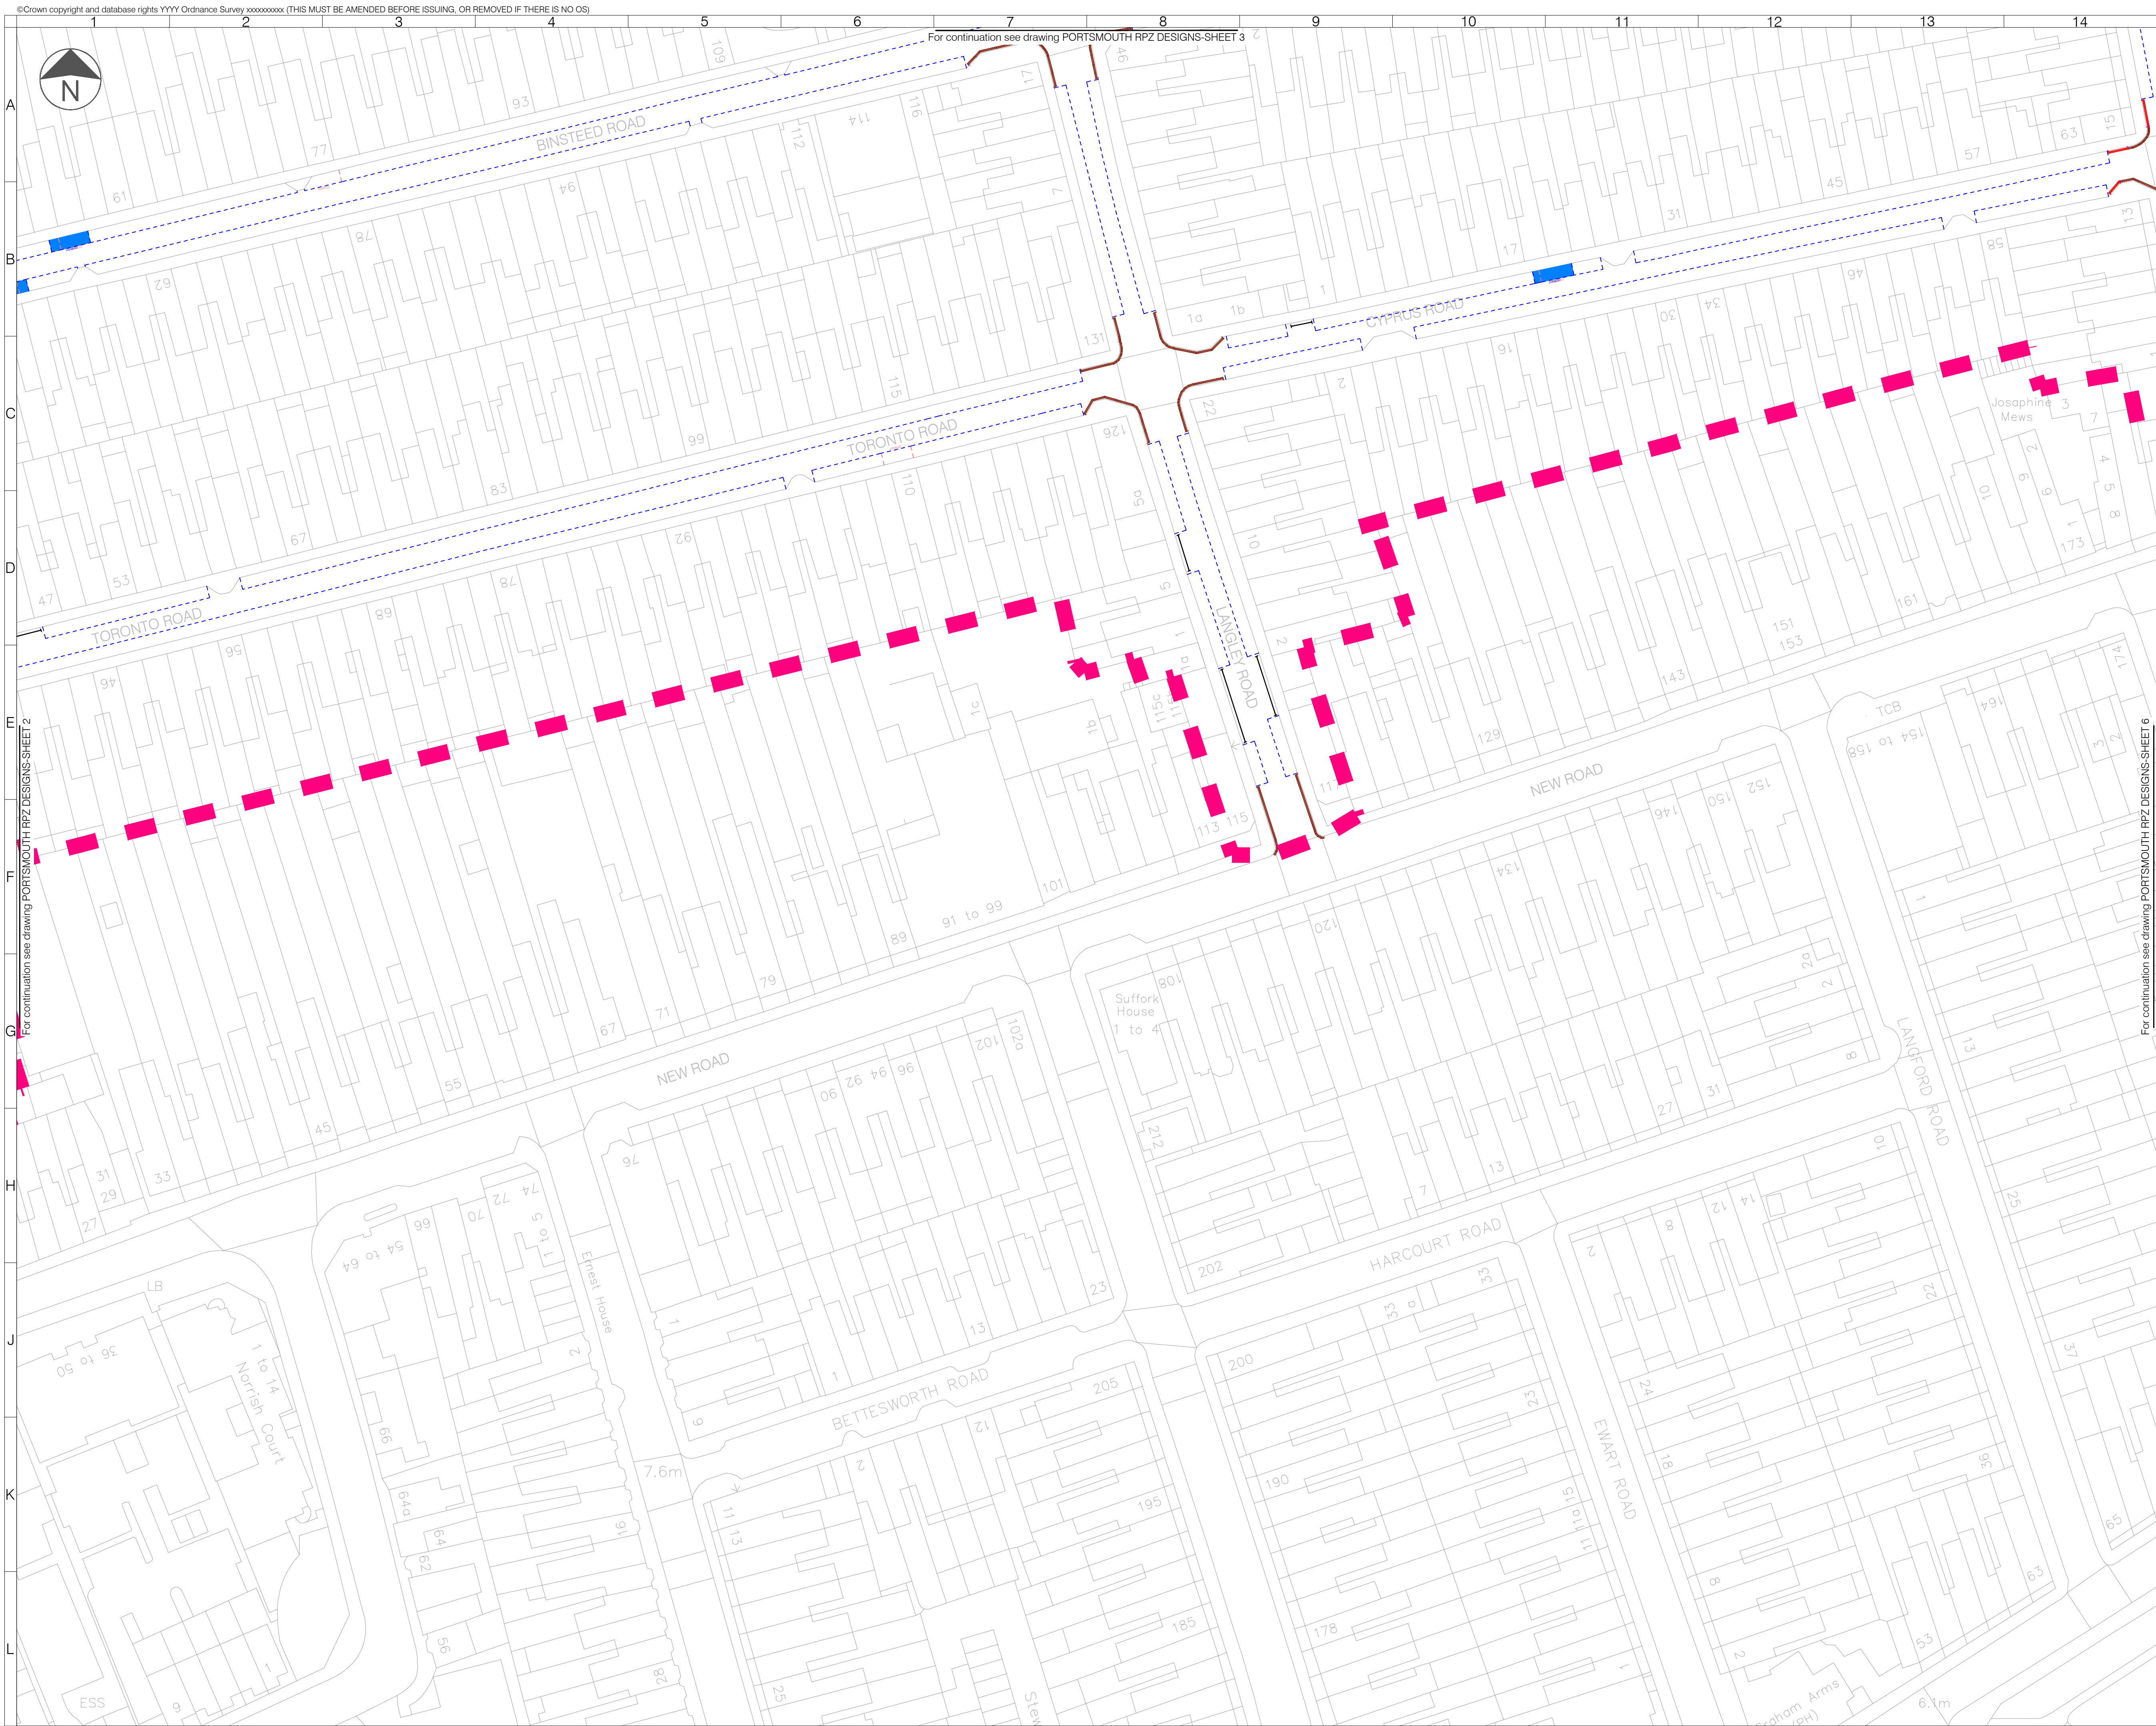

- LEGEND**
- Proposed Resident Permit GD Zone Boundary
 - Existing No waiting 8am-6pm restriction
 - Existing No waiting at any time restriction
 - Existing No waiting at any time restriction to be removed
 - Proposed No waiting 8am-6pm restriction
 - Proposed No waiting at any time restriction
 - Existing Keep Clear Entrance Marking
 - Existing Mon-Sat 8am-6pm limited waiting 1 hour Bay
 - Existing Parking Bay to be Removed
 - Disabled Parking Bay
 - Proposed GD permit holders only 4:30 - 6:30pm

03	17/12/2024	FINAL AMENDMENTS REQUESTED 18/12/2024	TN	SR	OK
02	03/12/2024	DESIGN AMENDMENTS REQUESTED 25/11/2024	TN	SR	OK
01	15/11/2024	FIRST DRAFT	TN	SR	OK
Rev	Date	Description	Drn	Chk	App

PROJECT CENTRE

www.marstonholdings.co.uk/projectcentre

Client

Portsmouth CITY COUNCIL

Project

PROPOSED RESIDENTS PERMIT ZONE DESIGN

Drafting Title

PROPOSED RESIDENTS PERMIT ZONE DESIGN
SHEET 4 OF 8

Drafting Status

WORK IN PROGRESS

Drawn

TN

Designed

TN

Date

NOV 24

Scale

1:500

Size


A1

Drawing No.

PORTSMOUTH RPZ DESIGNS-GD-04

Rev

0

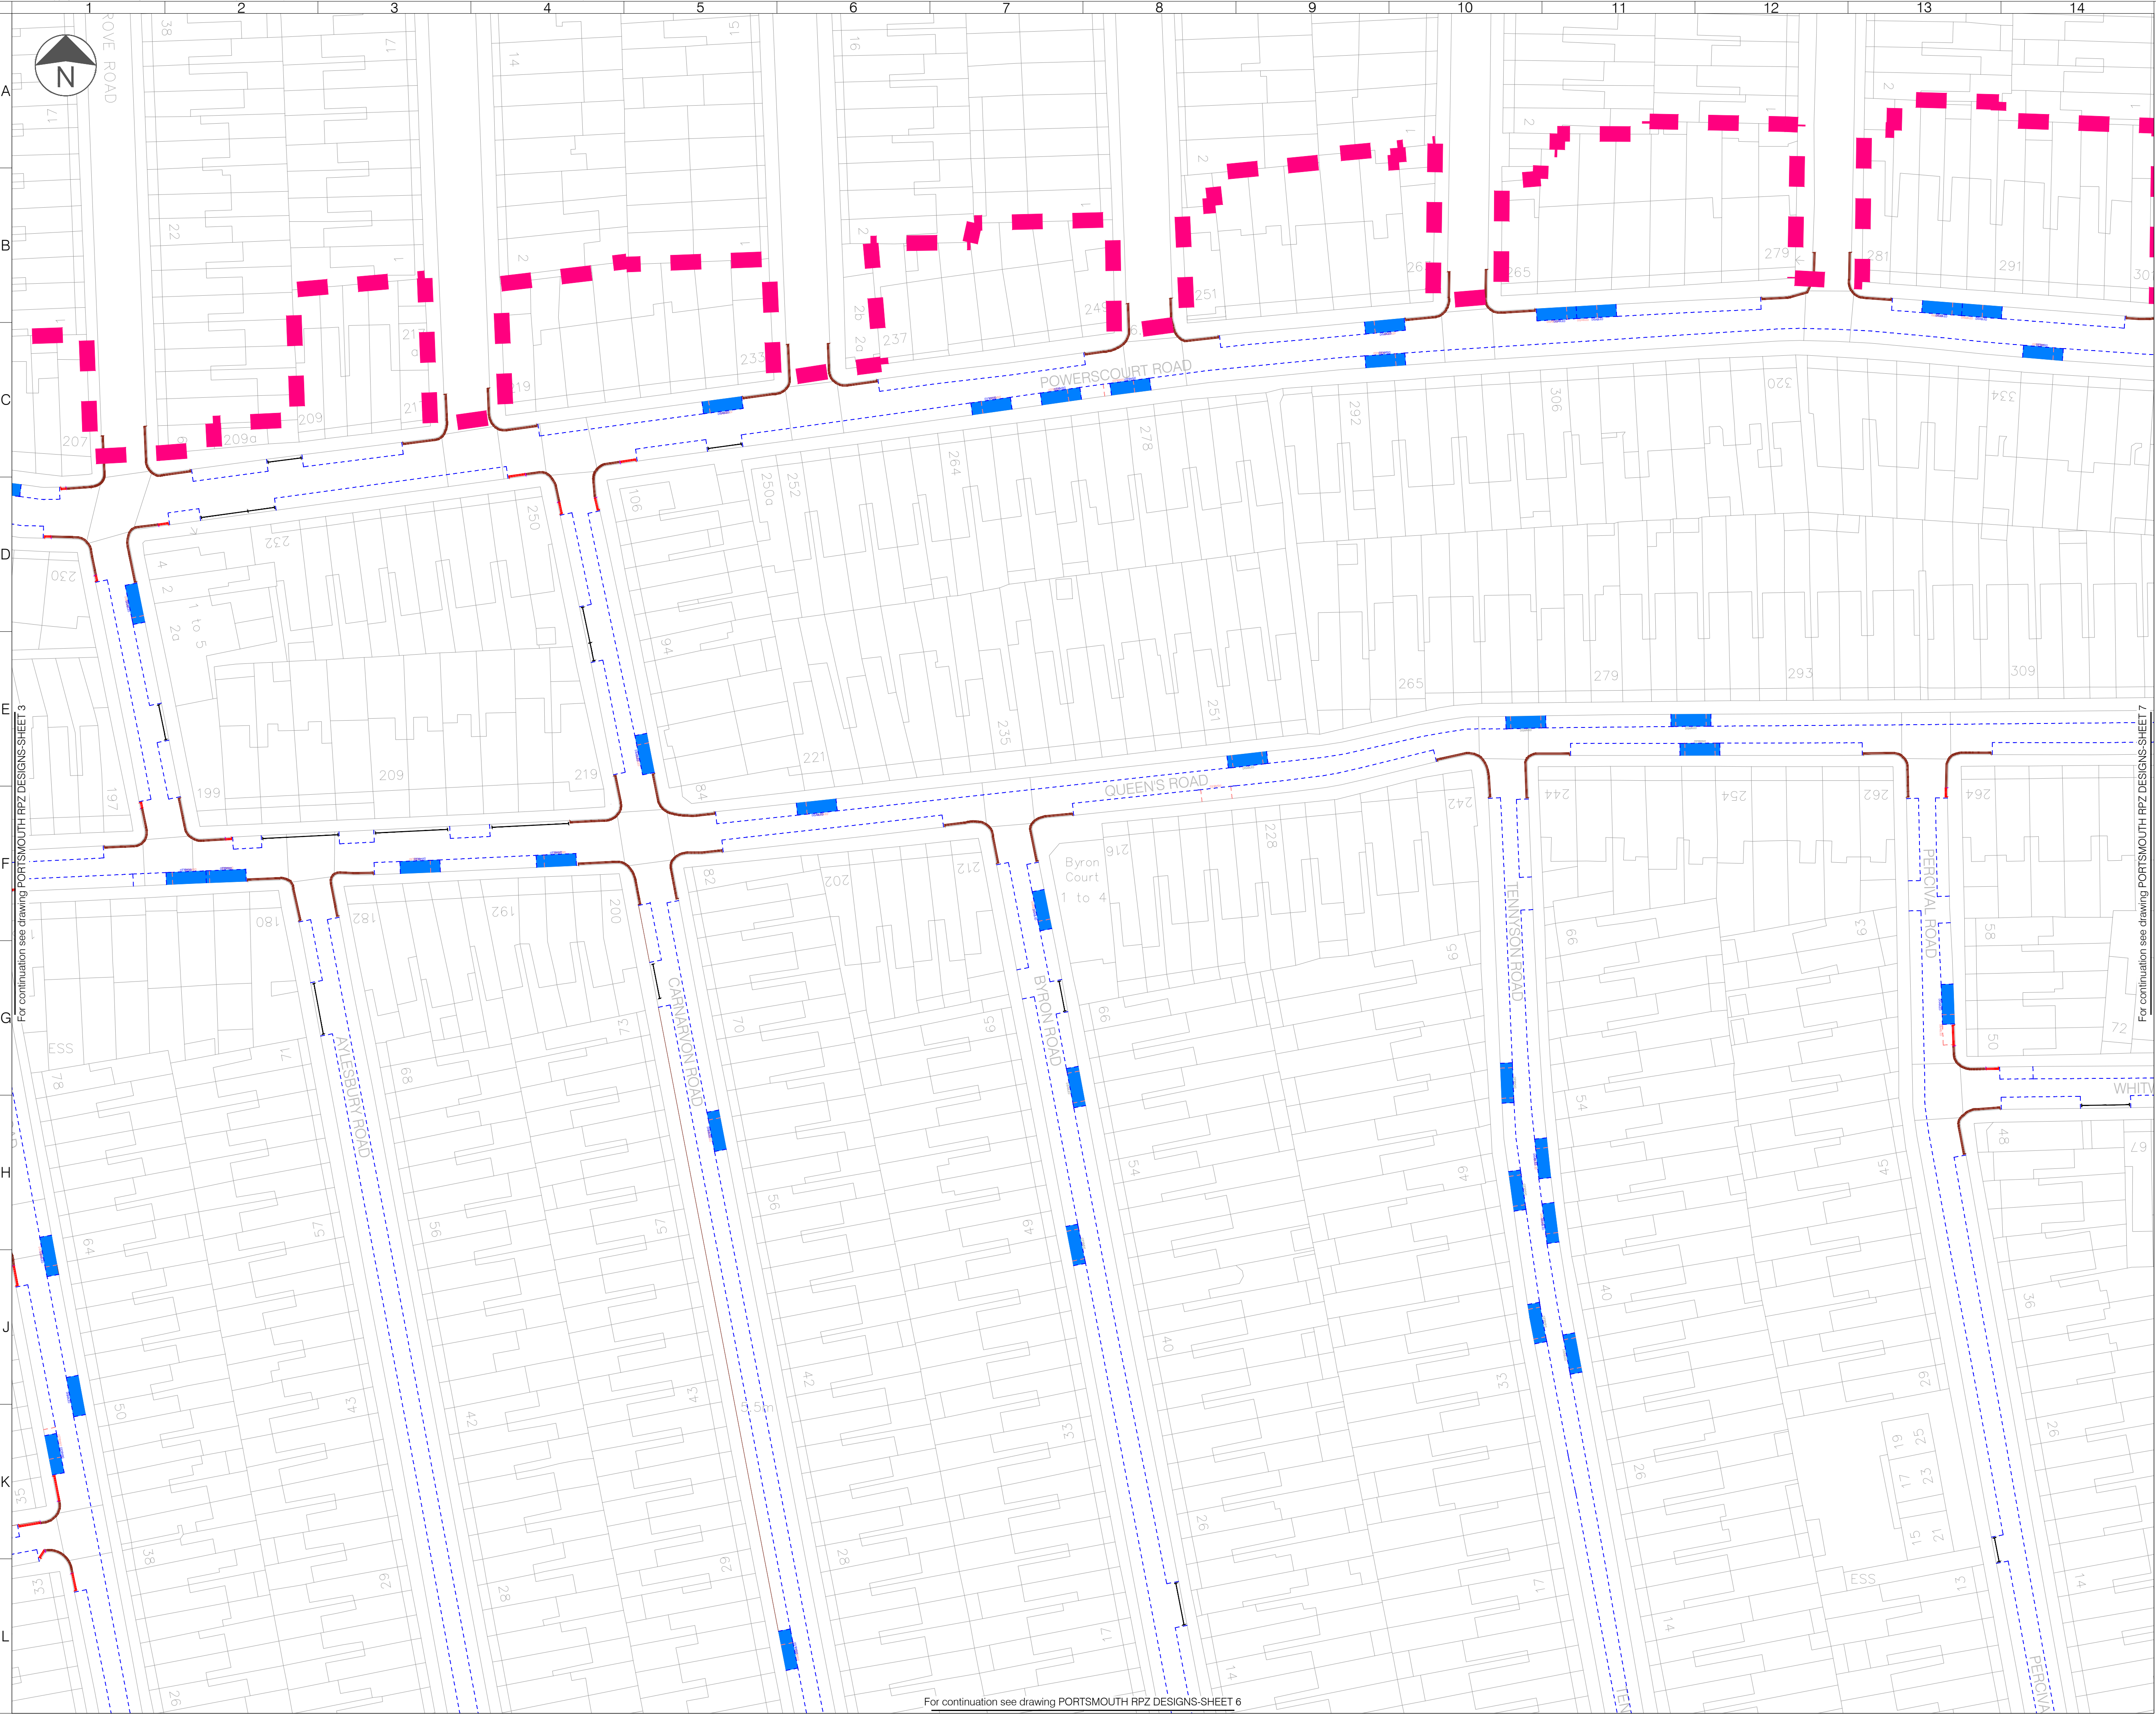

- LEGEND
- Proposed Resident Permit GD Zone Boundary
 - Existing No waiting 8am-6pm restriction
 - Existing No waiting at any time restriction
 - Existing No waiting at any time restriction to be removed
 - Proposed No waiting 8am-6pm restriction
 - Proposed No waiting at any time restriction
 - Existing Keep Clear Entrance Marking
 - Existing Mon-Sat 8am-6pm limited waiting 1 hour Bay
 - Existing Parking Bay to be Removed
 - Disabled Parking Bay
 - Proposed GD permit holders only 4:30 - 6:30pm


03	17/12/2024	FINAL AMENDMENTS REQUESTED 18/12/2024	TN	SR	OK	
02	03/12/2024	DESIGN AMENDMENTS REQUESTED 25/11/2024	TN	SR	OK	
01	15/11/2024	FIRST DRAFT	TN	SR	OK	
Rev	Date	Description	Drn	Chk	App	

This drawing has been specifically prepared to meet the requirements of the named client and may contain design and innovative features which differ from conventional design standards.

PROJECT CENTRE

www.marstonholdings.co.uk/projectcentre

Client					
Project					
PROPOSED RESIDENTS PERMIT ZONE DESIGN					
Drawing Title					
ZONE GD SHEET 5 OF 8					
Drawing Status					
WORK IN PROGRESS					
Drawn	Designed	Date	Scale	Size	
TN	TN	NOV 24	1:500	A1	
Drawing No.					Rev
PORTSMOUTH RPZ DESIGNS-GD-05					0

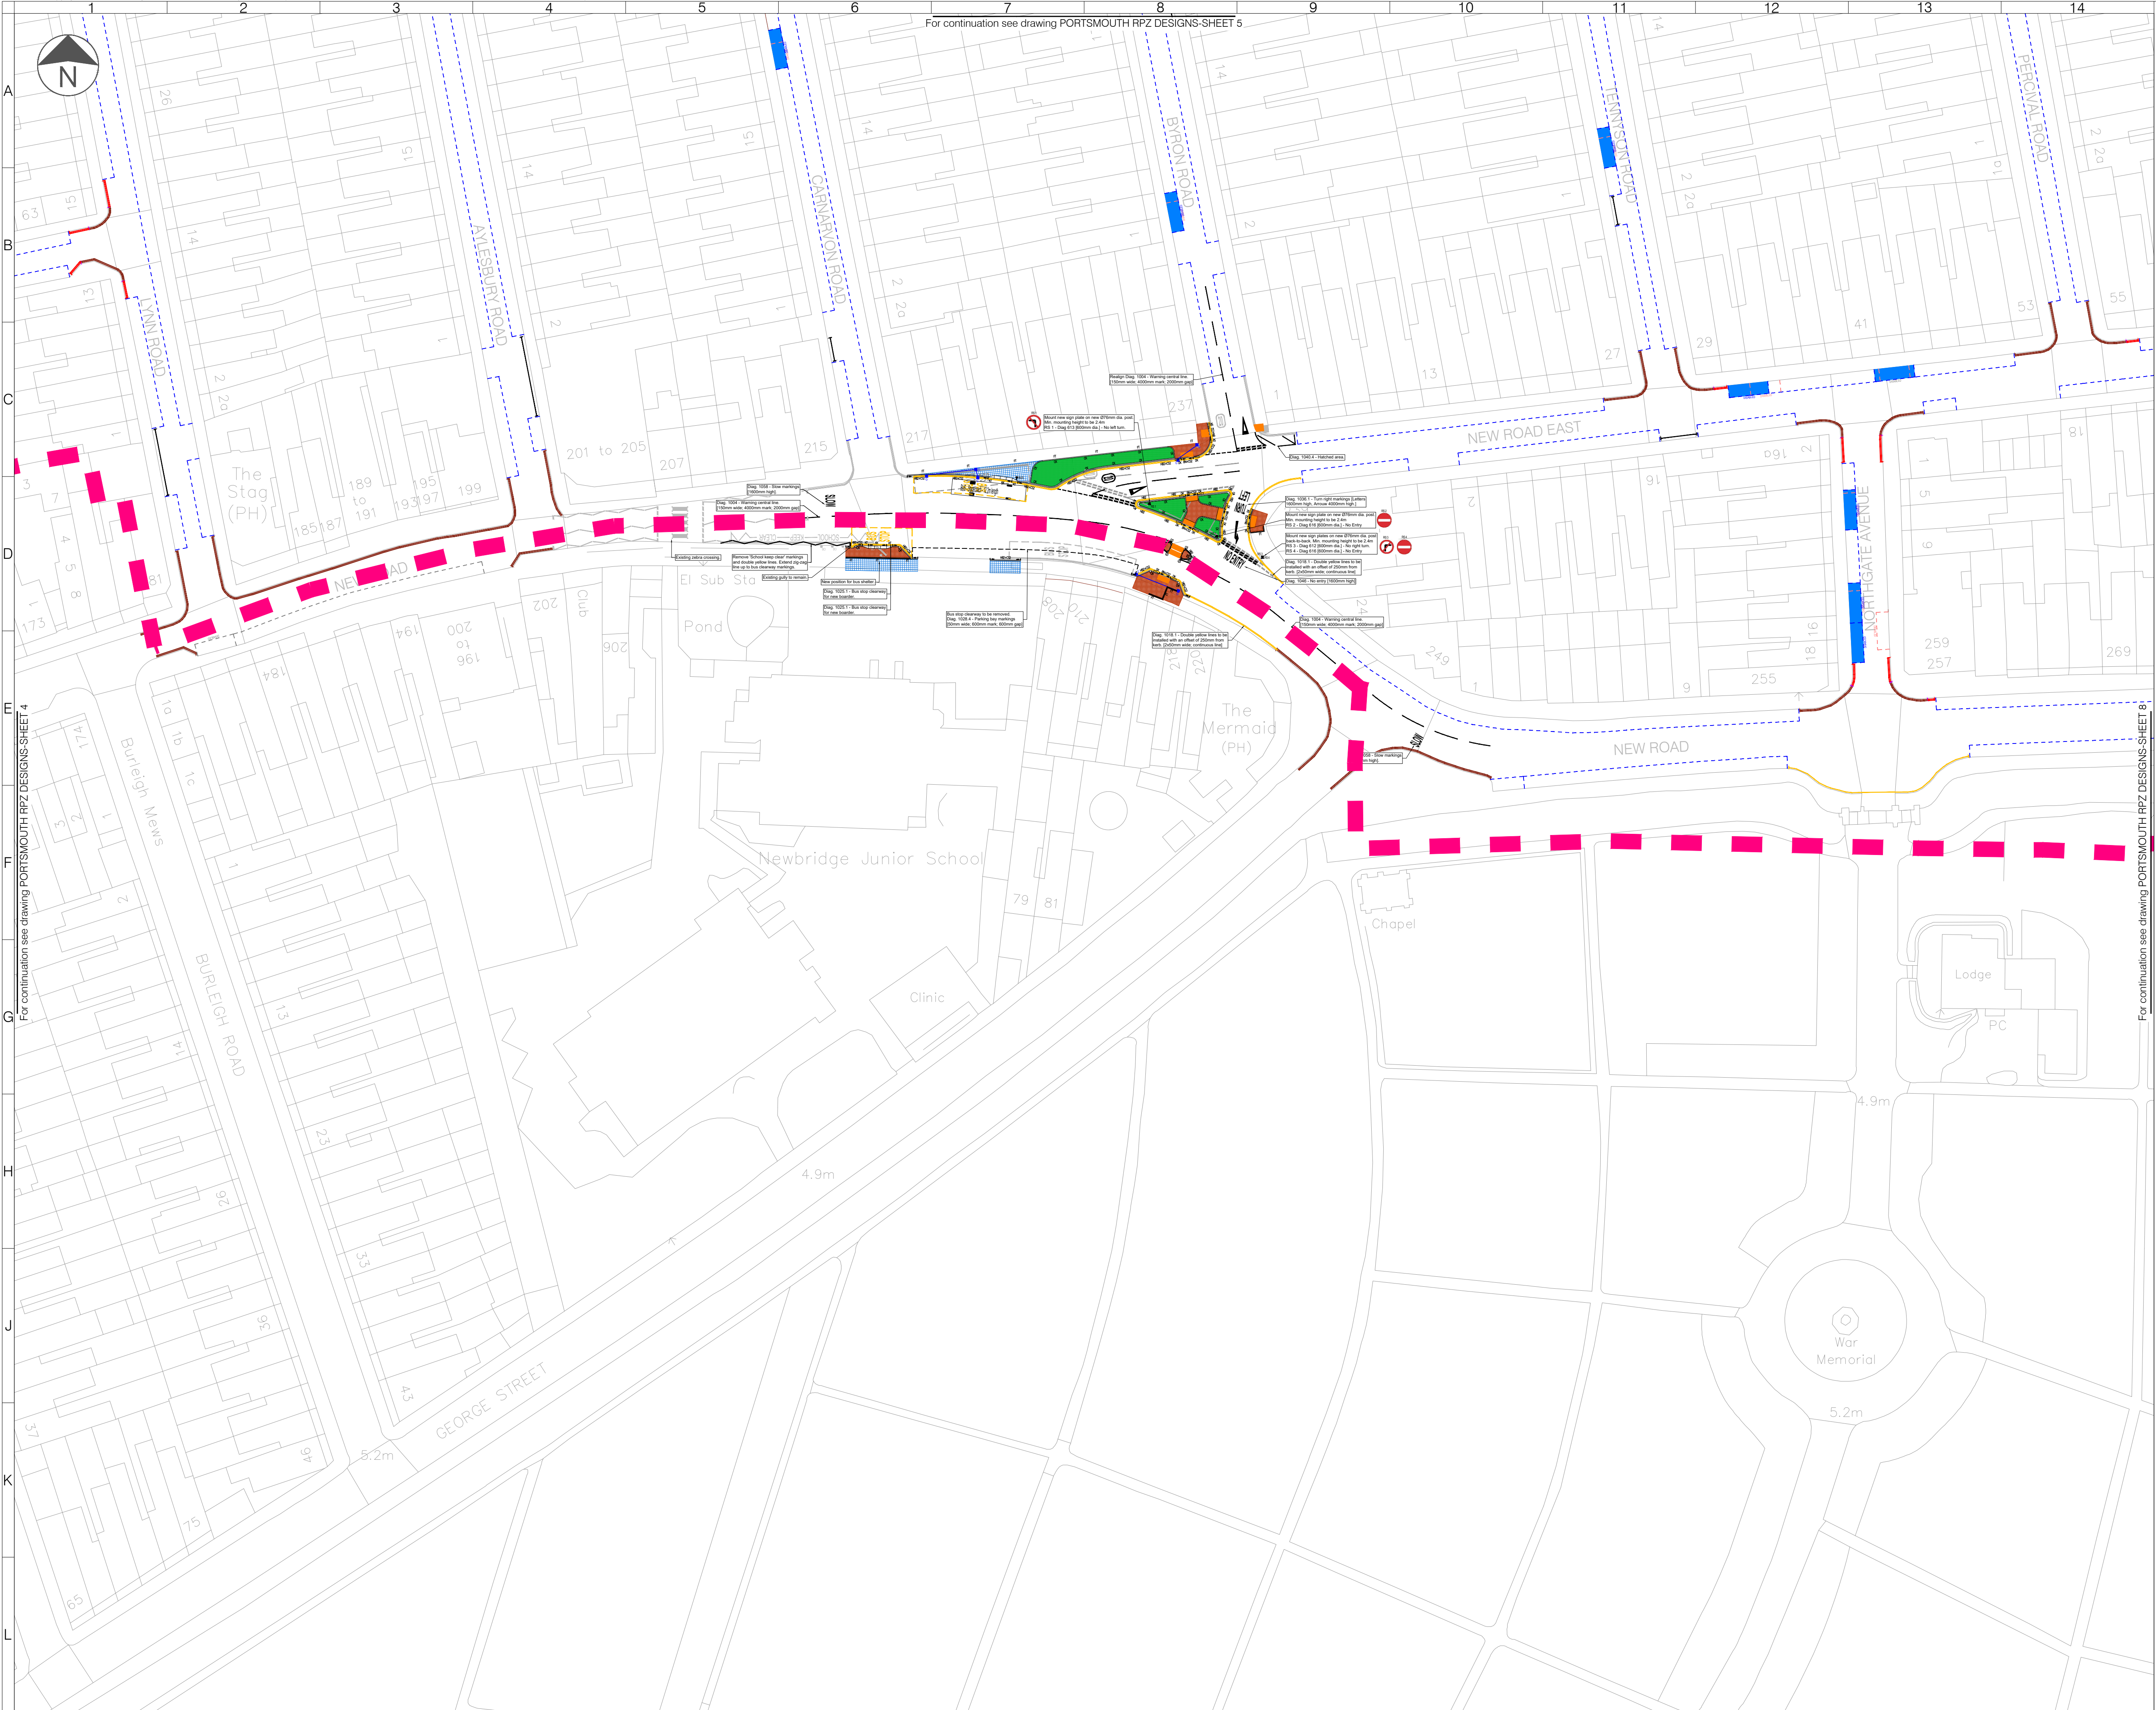

LEGEND

	Proposed Resident Permit GD Zone Boundary
	Existing No waiting 8am-6pm restriction
	Existing No waiting at any time restriction
	Existing No waiting at any time restriction to be removed
	Proposed No waiting 8am-6pm restriction
	Proposed No waiting at any time restriction
	Existing Keep Clear Entrance Marking
	Existing Mon-Sat 8am-6pm limited waiting 1 hour Bay
	Existing Parking Bay to be Removed
	Disabled Parking Bay
	Proposed GD permit holders only 4:30 - 6:30pm

03	17/12/2024	FINAL AMENDMENTS REQUESTED 18/12/2024	TN	SR	OK				
02	03/12/2024	DESIGN AMENDMENTS REQUESTED 29/11/2024	TN	SR	OK				
01	15/11/2024	FIRST DRAFT	TN	SR	OK				
Rev	Date	Description	Dwn	Chk	App				
This drawing has been specifically prepared to meet the requirements of the named client and may contain design and innovation features which differ from conventional design standards.									

This drawing has been specifically prepared to meet the requirements of the named client and may contain design and innovative features which differ from conventional design standards.



PROJECT
CENTRE

www.marstonholdings.co.uk/projectcentre

Client



Projets

PROPOSED RESIDENTS PERMIT ZONE DESIGN


Drawing Title

SHEET 6 OF 8

Drawing Status

WORK IN PROGRESS

Drawn	Designed	Date	Scale	Size
TN	TN	NOV 24	1:500	A1
Drawing No.				Rev
PORTSMOUTH RPZ DESIGNS-GD-06				0

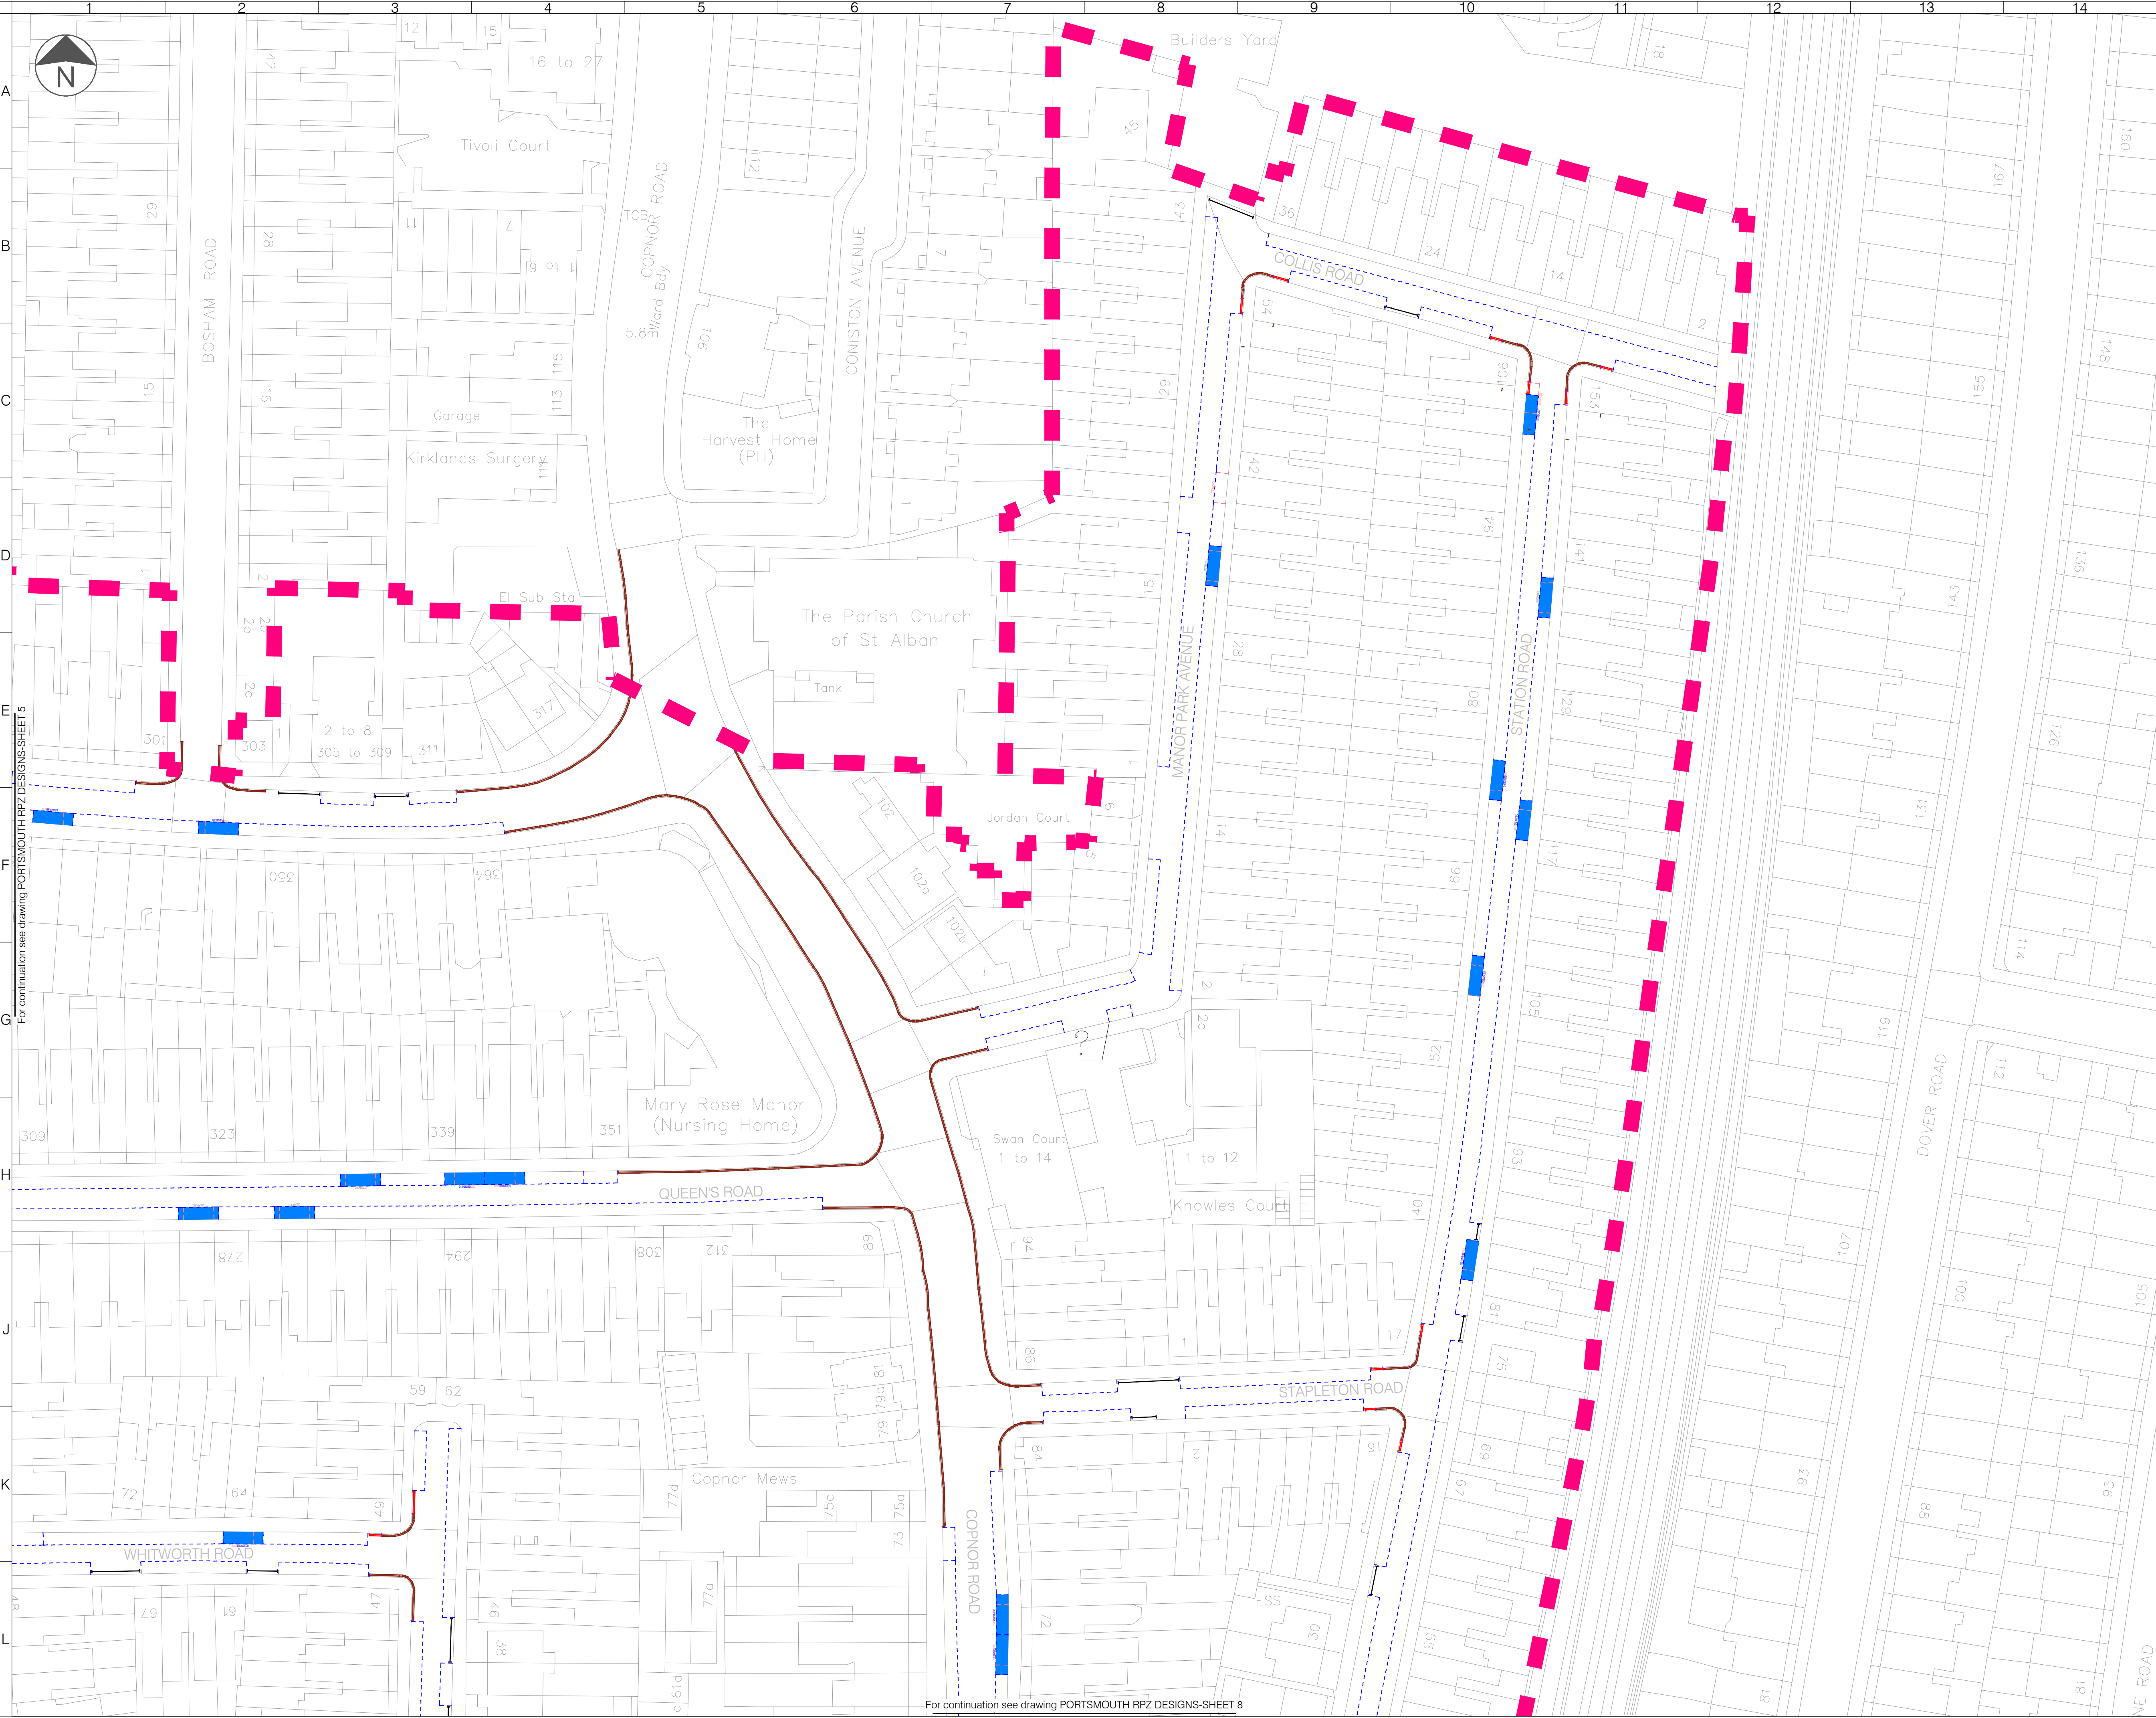

- LEGEND**
- Proposed Resident Permit GD Zone Boundary
 - Existing No waiting 8am-6pm restriction
 - Existing No waiting at any time restriction
 - Existing No waiting at any time restriction to be removed
 - Proposed No waiting 8am-6pm restriction
 - Proposed No waiting at any time restriction
 - Existing Keep Clear Entrance Marking
 - Existing Mon-Sat 8am-6pm limited waiting 1 hour Bay
 - Existing Parking Bay to be Removed
 - Disabled Parking Bay
 - Proposed GD permit holders only 4:30 - 6:30pm


03	17/12/2024	FINAL AMENDMENTS REQUESTED 18/12/2024	TN	SR	OK
02	03/12/2024	DESIGN AMENDMENTS REQUESTED 25/11/2024	TN	SR	OK
01	15/11/2024	FIRST DRAFT	TN	SR	OK
Rev	Date	Description	Drn	Chk	App

This drawing has been specifically prepared to meet the requirements of the named client and may contain design and innovative features which differ from conventional design standards.

PROJECT CENTRE

www.marstonholdings.co.uk/projectcentre

Client					
					
Project					
PROPOSED RESIDENTS PERMIT ZONE DESIGN					
Drawing Title					
ZONE GD SHEET 7 OF 8					
Drawing Status					
WORK IN PROGRESS					
Drawn	Designed	Date	Scale	Size	
TN	TN	NOV 24	1:500	A1	
Drawing No.					Rev
PORTSMOUTH RPZ DESIGNS-GD-07					0

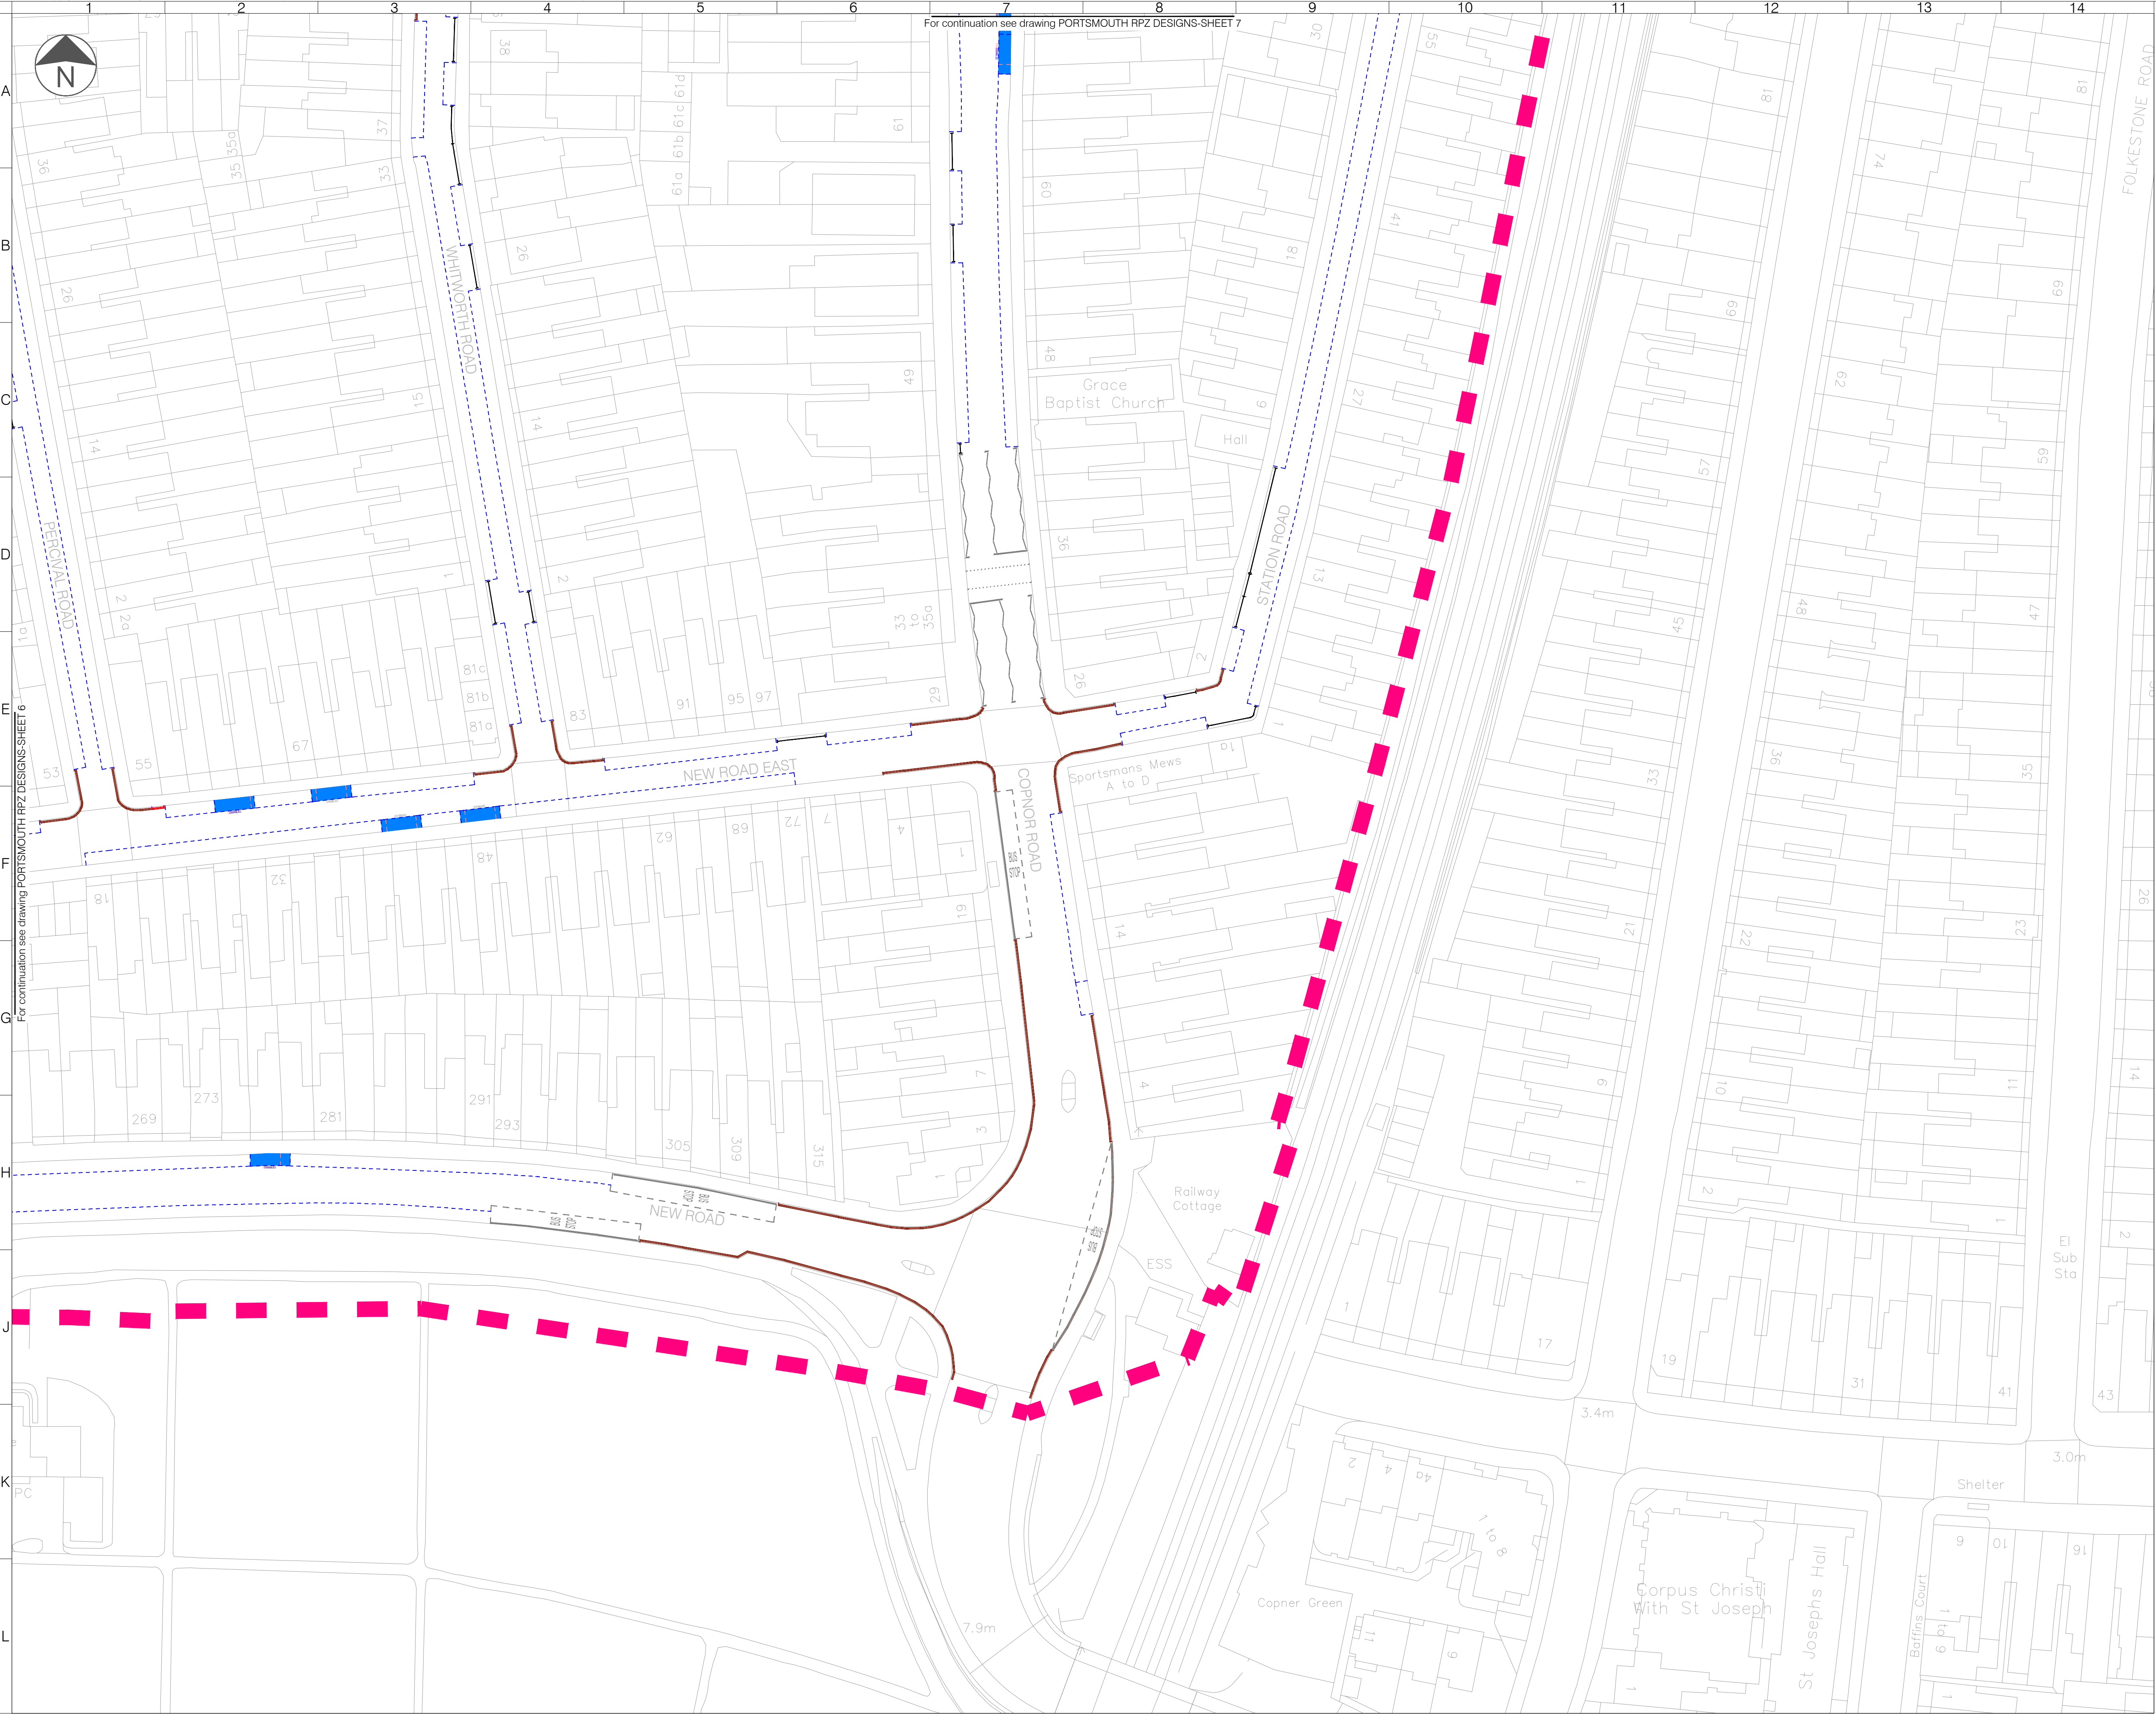

- LEGEND
- Proposed Resident Permit GD Zone Boundary
 - Existing No waiting 8am-6pm restriction
 - Existing No waiting at any time restriction
 - Existing No waiting at any time restriction to be removed
 - Proposed No waiting 8am-6pm restriction
 - Proposed No waiting at any time restriction
 - Existing Keep Clear Entrance Marking
 - Existing Mon-Sat 8am-6pm limited waiting 1 hour Bay
 - Existing Parking Bay to be Removed
 - Disabled Parking Bay
 - Proposed GD permit holders only 4:30 - 6:30pm

03	17/12/2024	FINAL AMENDMENTS REQUESTED 18/12/2024	TN	SR	OK
02	03/12/2024	DESIGN AMENDMENTS REQUESTED 25/11/2024	TN	SR	OK
01	15/11/2024	FIRST DRAFT	TN	SR	OK
Rev	Date	Description	Drn	Chk	App

This drawing has been specifically prepared to meet the requirements of the named client and may contain design and innovative features which differ from conventional design standards.

PROJECT CENTRE

www.marstonholdings.co.uk/projectcentre

Client				
Project		PROPOSED RESIDENTS PERMIT ZONE DESIGN		
Drawing Title		ZONE GD SHEET 8 OF 8		
Drawing Status		WORK IN PROGRESS		
Drawn	Designed	Date	Scale	Size
TN	TN	NOV 24	1:500	A1
Drawing No.				Rev
PORTSMOUTH RPZ DESIGNS-GD-08				0