



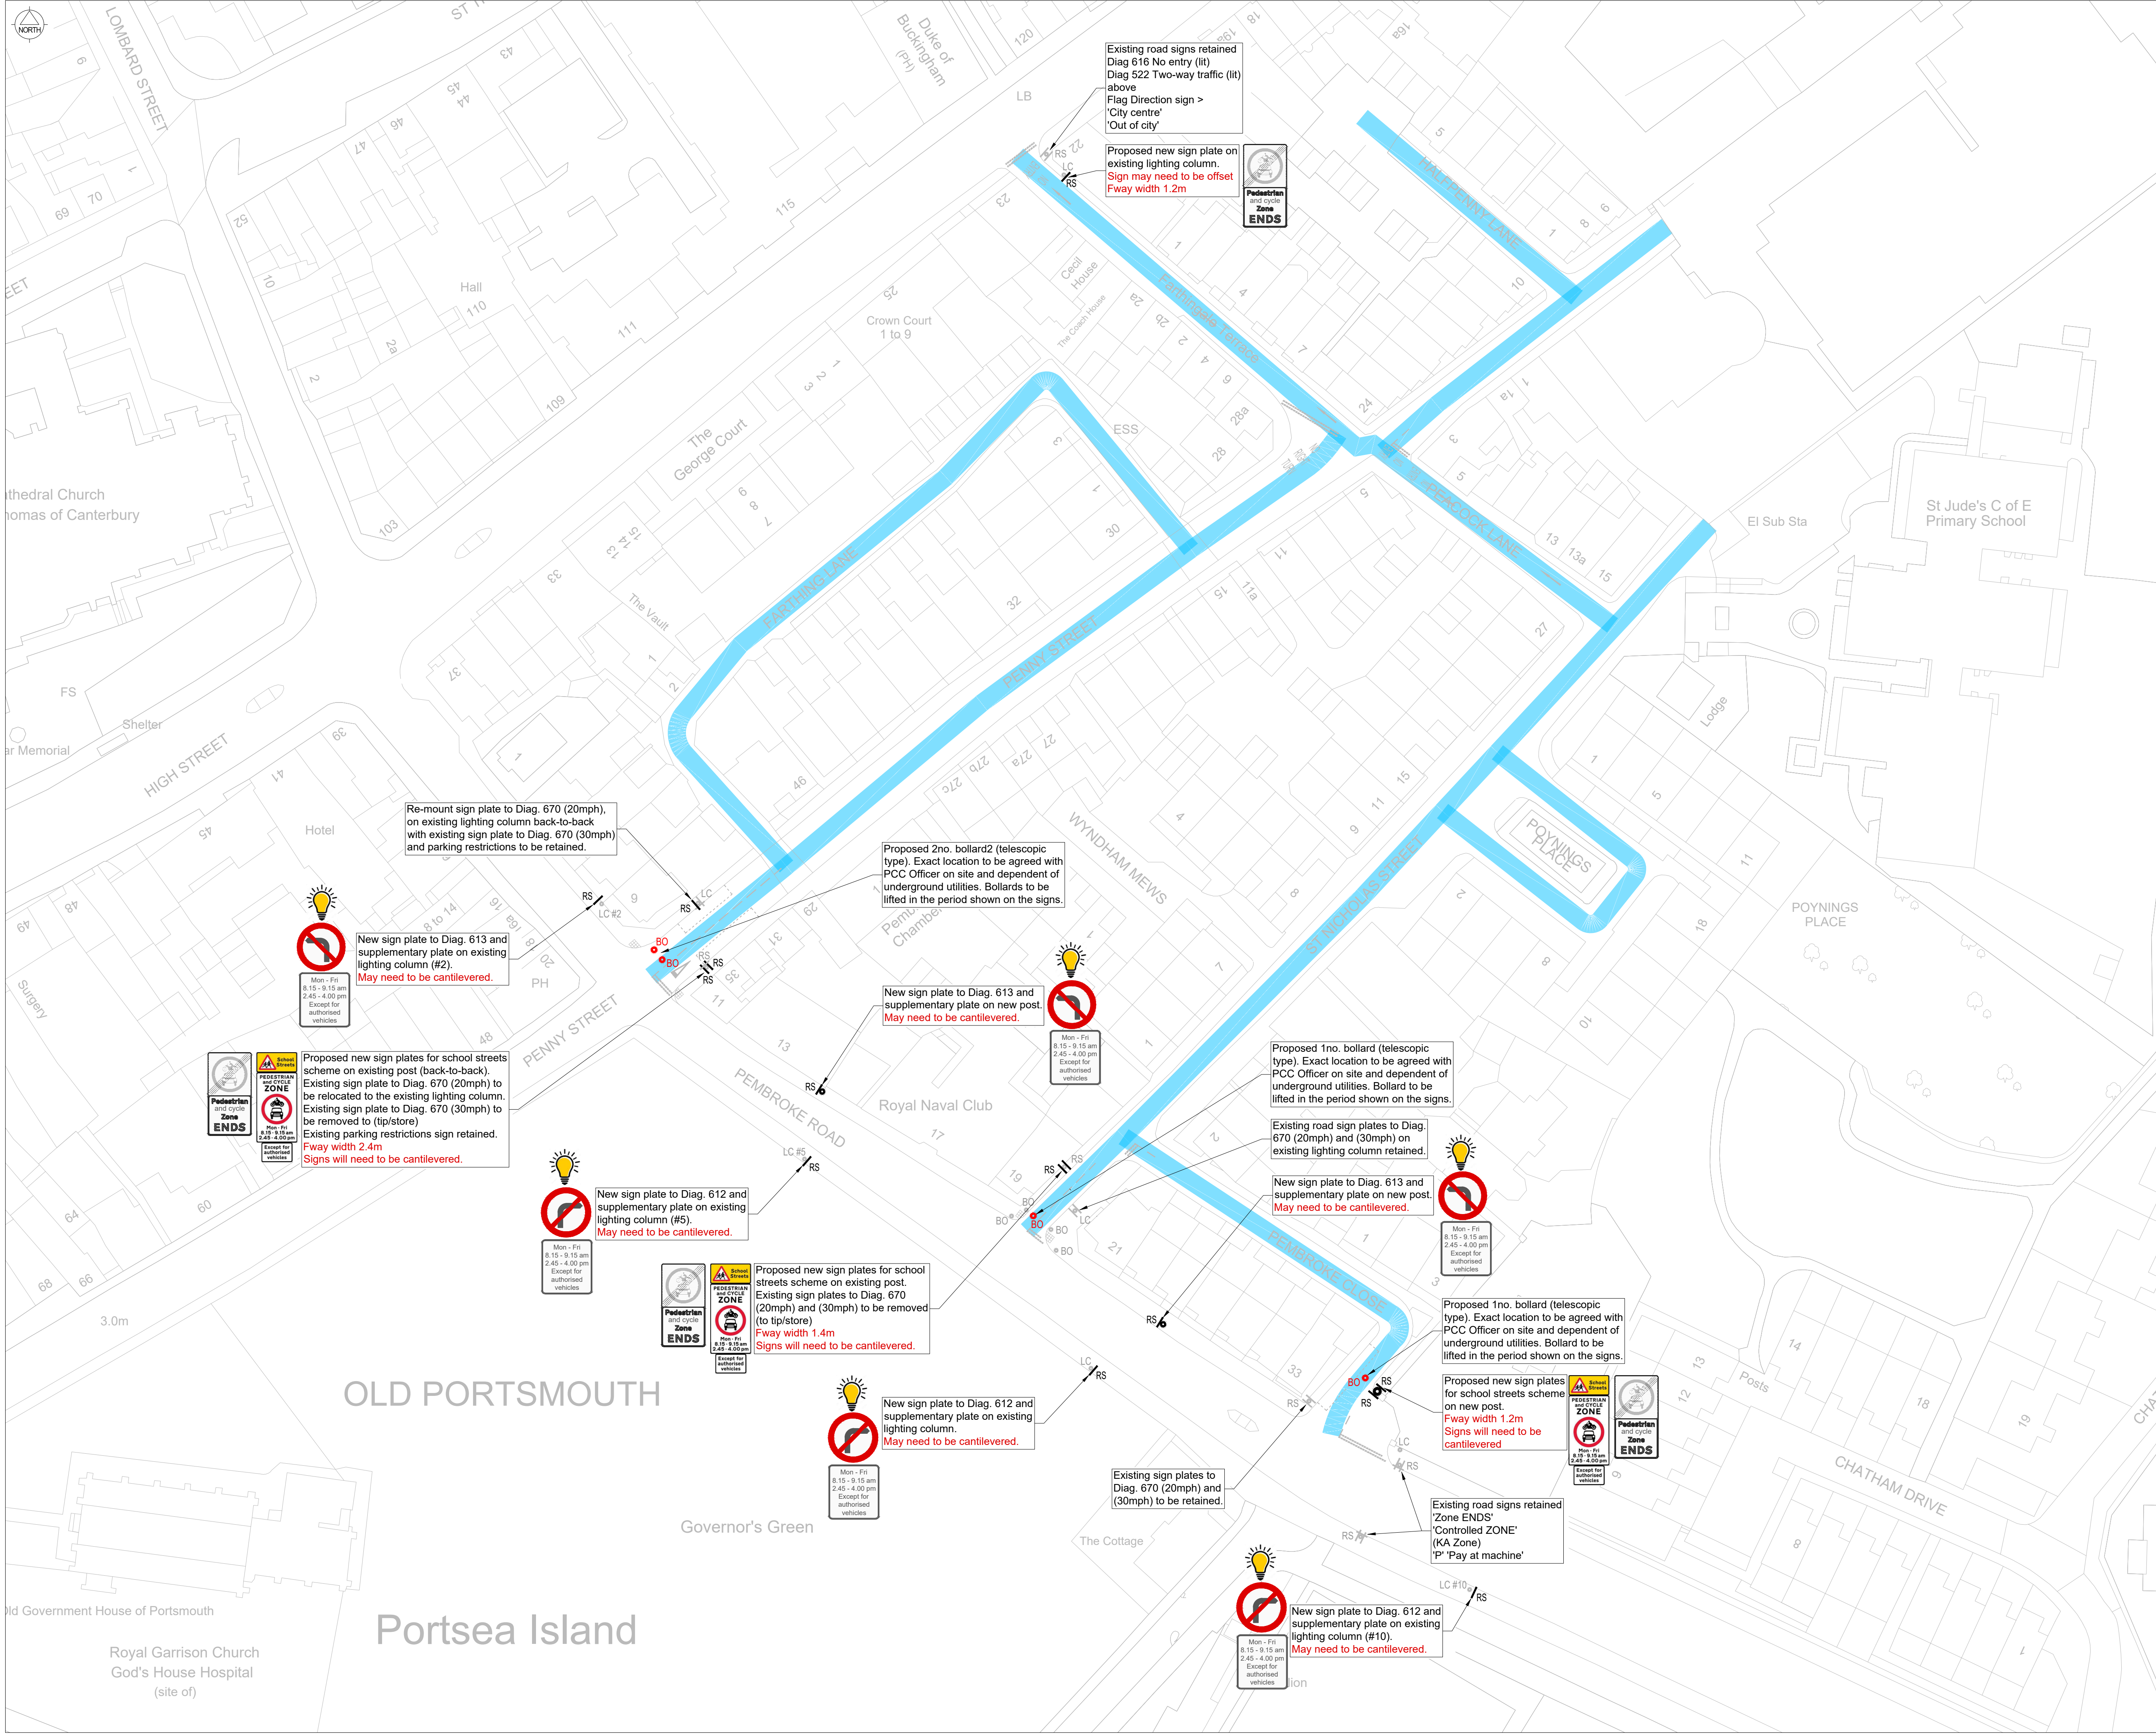

- General Notes:
1. All dimensions in metres, unless otherwise stated. Dimensions to be checked prior to commencement of any work by Engineer on Site. Notify Engineer of any discrepancies before ordering materials or starting excavation.
 2. Traffic management to be in accordance with chapter 8 of the traffic signs manual and related codes of practice.
 3. Refer to statutory undertakers records for underground services located within the site extent.
 4. Drawing to be printed in colour only. Do not scale from this drawing.
 5. New construction levels & road markings to tie into existing.
 6. All works are to be carried out in accordance with PCC standard details unless noted otherwise.
 7. All traffic signs and road markings to be in accordance with the Traffic Signs Regulations and General Directions, 2016.
 8. Ordnance Survey Copyright - Based or reproduced from the 2008 Ordnance Survey 1/1000 base with the permission of HMSO crown copyright reserved. License No. LA-100019671.
 9. Aerial images obtained from Google Earth imagery © 2023 CNES / Airbus, Getmapping plc, Infoterra Ltd & Bluesky, Landsat / Copernicus, Maxar Technologies, The GeoInformation Group, Map data © 2023.

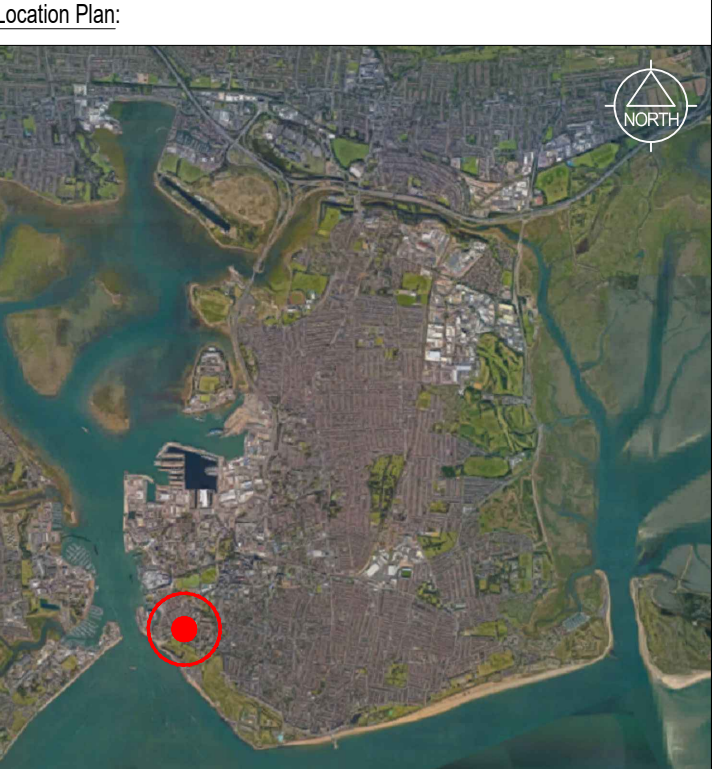

- Legend:
- Road within proposed School Streets scheme
 - Denotes circular sign and associated plate with external illumination (TSRGD 2016, Schedule 3, Part 4, Paragraph 5). For permanent scheme, after ETR0.
 - Proposed traffic sign
 - Existing traffic sign
 - Existing lighting column
 - Existing bollard
 - Proposed telescopic bollard type 'Manchester'. For permanent scheme, after ETR0.

DRAFT

B	05.06.23	Traffic signs amended. Bollards added.	EA	FL
A	27.04.23	First issue for comment.	JG	-
Rev	Date	Revision Details	Amended	Approved
Project				

School Streets
St Jude's C.E Primary School

Drawing Title

General Arrangement
(Preliminary Design)

Portsmouth CITY COUNCIL

REGENERATION
Assistant Director (Infrastructure)
Martin Lavers BSc CEng MICE

Date: April 2023 Scale: 1:500 @ A1

Design/Survey by: JG Drawn by: JG Checked by: EA

Drawing No: **HWI1270-GA-02** Revision No: **B**

FEASIBILITY	DRAFT	CONSTRUCTION
INFORMATION	TENDER	AS BUILT