

Drayton Park Playground

Portsmouth City Council

30

New pieces of
play equipment

132
Plus


Capacity of
users

1-14

Play for all ages
and abilities



Play
Equipment
available
in a variety
of colours!

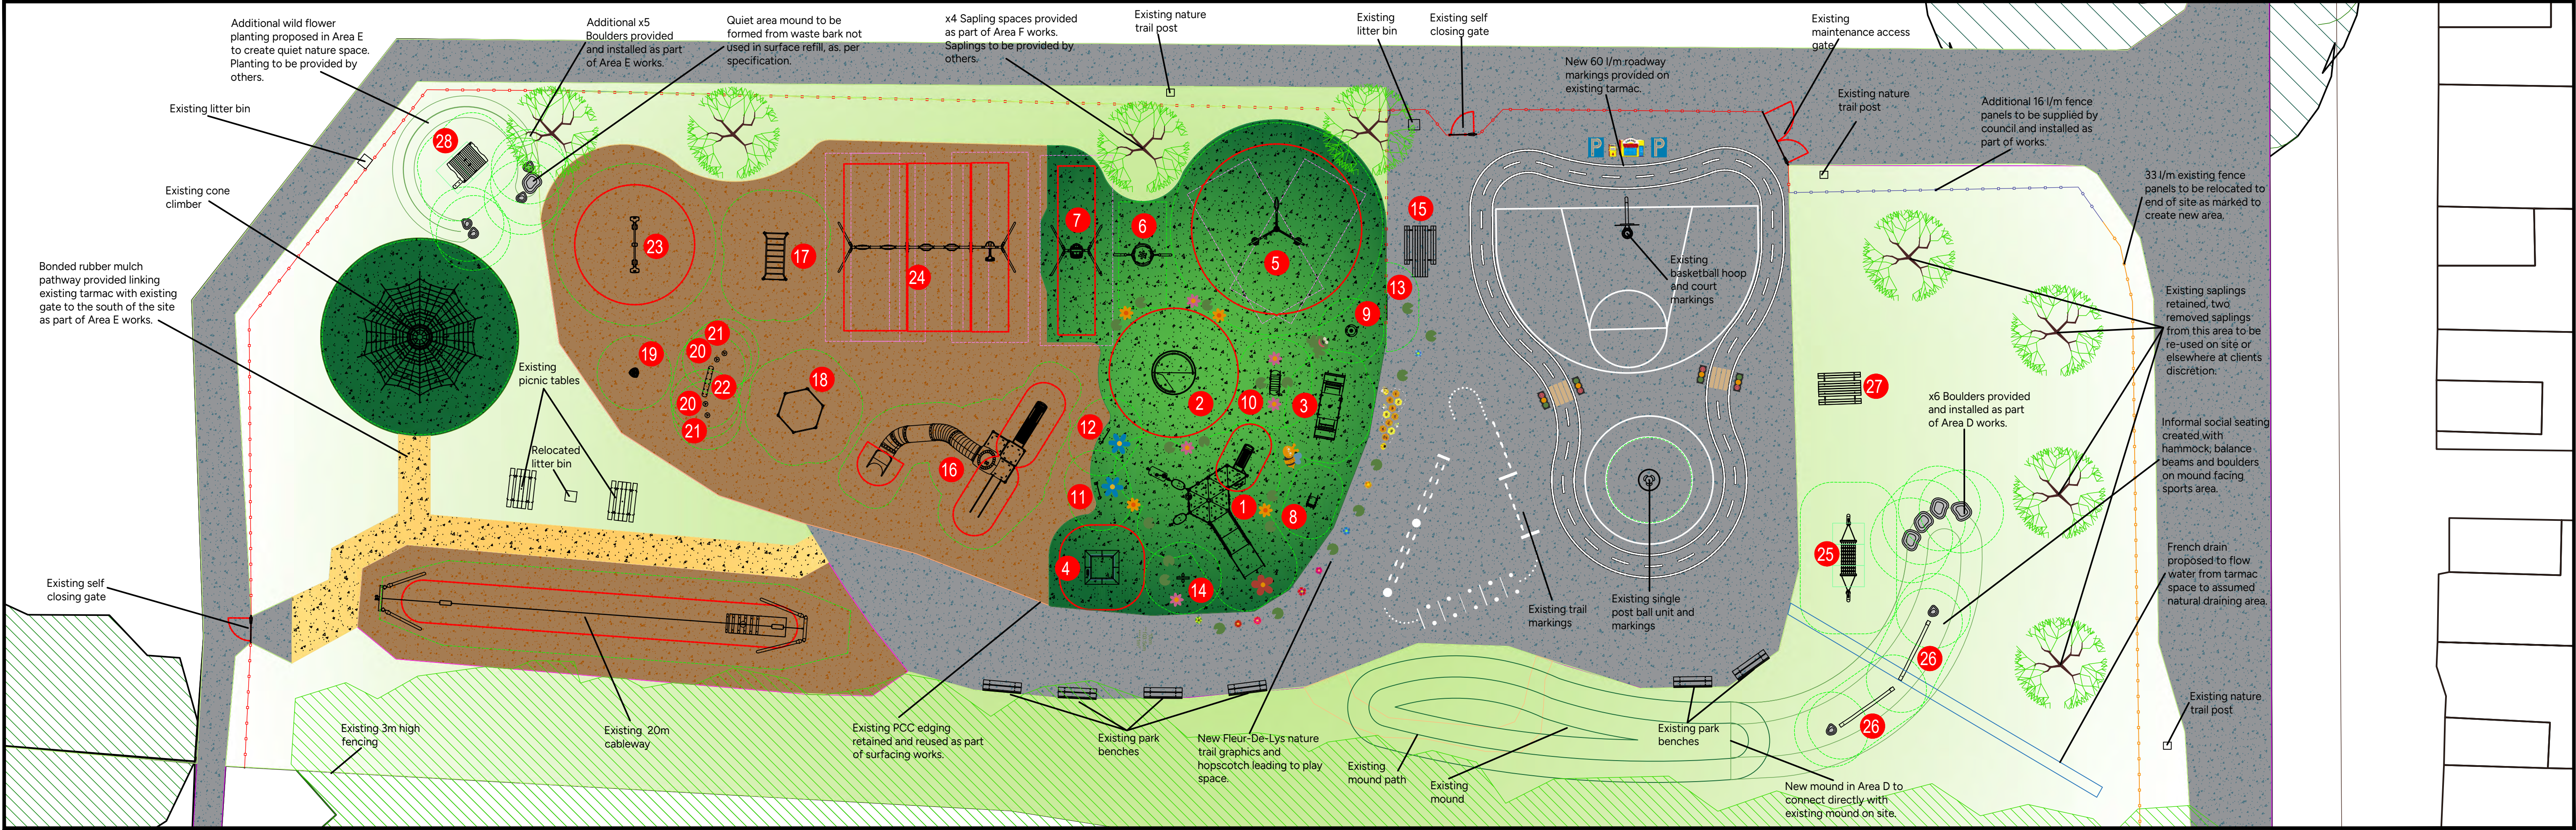


Equipment:

Label: 1 Product Number: PCM103031-CM_20452256 Product Name: Accessible Play Tower	Label: 2 Product Number: KSW905-CM_20452349 Product Name: Wheelchair Carousel	Label: 3 Product Number: M18670-01P Product Name: Multi Seesaw c/w Support	Label: 4 Product Number: JUM10101-0301 Product Name: Jumper Square	Label: 5 Product Number: PCM153-CM_20449556 Product Name: 3 Seater Carousel	Label: 6 Product Number: M95201-CM_20452344 Product Name: Little Spider Swing	Label: 7 Product Number: KSW901-CM_20452341 Product Name: Inclusive Harness Swing	Label: 8 Product Number: M16801-12P Product Name: Ladybird Springer	Label: 9 Product Number: ELE400066-CM_20449563 Product Name: Springer Bowl	Label: 10 Product Number: M62080-3418P Product Name: Billy Goat Gruff	Label: 11 Product Number: EN-FICHIME6 Product Name: Play Chime Musical Panel	Label: 12 Product Number: EN-FISENP6 Product Name: Sensory Play Panel	Label: 13 Product Number: EN-FIPLCO6 Product Name: Communication Play Panel	Label: 14 Product Number: FAHR FIECORW-WP Product Name: Eco Rainwheel
Label: 15 Product Number: PAR1403-0011 Product Name: DDA Picnic Table	Label: 16 Product Number: KPL102522-CM_20449669 Product Name: High Multi-deck Tower	Label: 17 Product Number: PCM81021-CM 20449565 Product Name: Uno Climber	Label: 18 Product Number: PCM80821-CM 20449564 Product Name: Somersault Ring	Label: 19 Product Number: GXV801421-3717 Product Name: Spica Spinner 1	Label: 20 Product Number: EN-FIFTSTEPF450 Product Name: Fun Trail Step 450	Label: 21 Product Number: EN-FIFTSTEPF300 Product Name: Fun Trail Step 300	Label: 22 Product Number: EN-FSSP15 Product Name: Spring Plank	Label: 23 Product Number: PCM159-CM 20449560 Product Name: We Hopper	Label: 24 Product Number: KSW905-CM 20452349 Product Name: 5 Seat Swing Frame	Label: 25 Product Number: NRO815-1001 Product Name: Robinia Hammock	Label: 26 Product Number: NRO802-0601 Product Name: Robinia Balance Beam	Label: 27 Product Number: PAR1060-0001 Product Name: Anita Picnic Bench	Label: 28 Product Number: KPW40201-CM 20452363 Product Name: Playhouse with Saddle Roof

Design assumes the site will be levelled by other (max. gradient 1:100), free draining and with good access. Quotation and design is submitted site unseen, we reserve the right, following a full site survey to amend the design appropriately. Areas and dimensions shown are critical for compliance with European safety standards EN1176 & EN1177, if in doubt ask.

Grass areas should be well established prior to grass mat safety surfacing being laid. Mound size subject to spoil created on site, where mounding uses removed bark as part of build up undulations may appear over time due to breakdown of removed surfacing. Existing tarmac assumed to be in clean reusable condition prior to lay of thermoplastic markings.

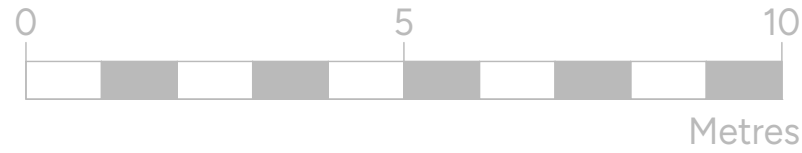


Surfacing key:

	Bonded Rubber Mulch Forest Green		Bonded Rubber Mulch Harvest Beige
	Existing Play Bark Topped up with removed bark		Grass Matting Safety Surface
	Existing Bonded Rubber Mulch		Existing Tarmac
	Existing Fence line		Extended Fence line

Site notes:

- Equipment Removal and Disposal
 - x1 Wheelchair Accessible unit, x1 junior green two tower unit, x1 4 seat swing (4 flat seats), x2 2 seat swings (3 cradles and 1 inclusive), x1 raised roundabout, x3 springers, x1 picnic table (under new pathway)
 - Existing play bark removed from pit to be used in filling existing pits on site and in site mounding as per tender spec. Existing edges to be re-used or removed where required for new surfacing and groundworks
- Equipment Uplift, Relocate and Reinstall
 - x1 Litter bin relocated to allow for quiet area, 33 l/m existing bowtop fencing for Area D as marked, x3 saplings relocated on site but reinstalled by others.
- Area D and mounding on site priced to be seeded as per tender specification.
- Any planting, including trees and wild flowers shown, to be carried out by others and is shown indicatively on plan as per tender specification.

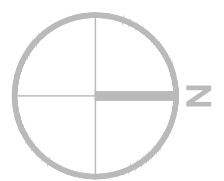

		KOMPAN Ltd. Serenity House Furzon Lake Milton Keynes MK4 1GA www.KOMPAN.co.uk T:01908 201002 F:01908 201007 E:KOMPAN.UK@KOMPAN.com	
Project & Title Drayton Park Playground		Designed by R.P.	
Client Portsmouth City Council		Date 18.02.2026	
Drawing No. CAS-521620-B8W8C2		Scale 1:150 @ A1	
		Revision	