



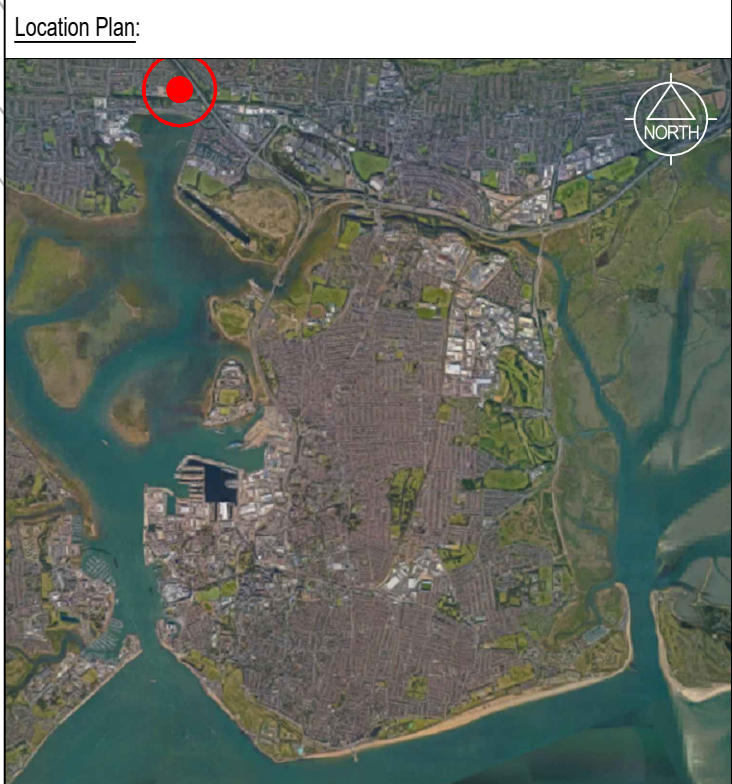

This is a C.A.D. drawing and may only be modified by hand in accordance with QA Procedure

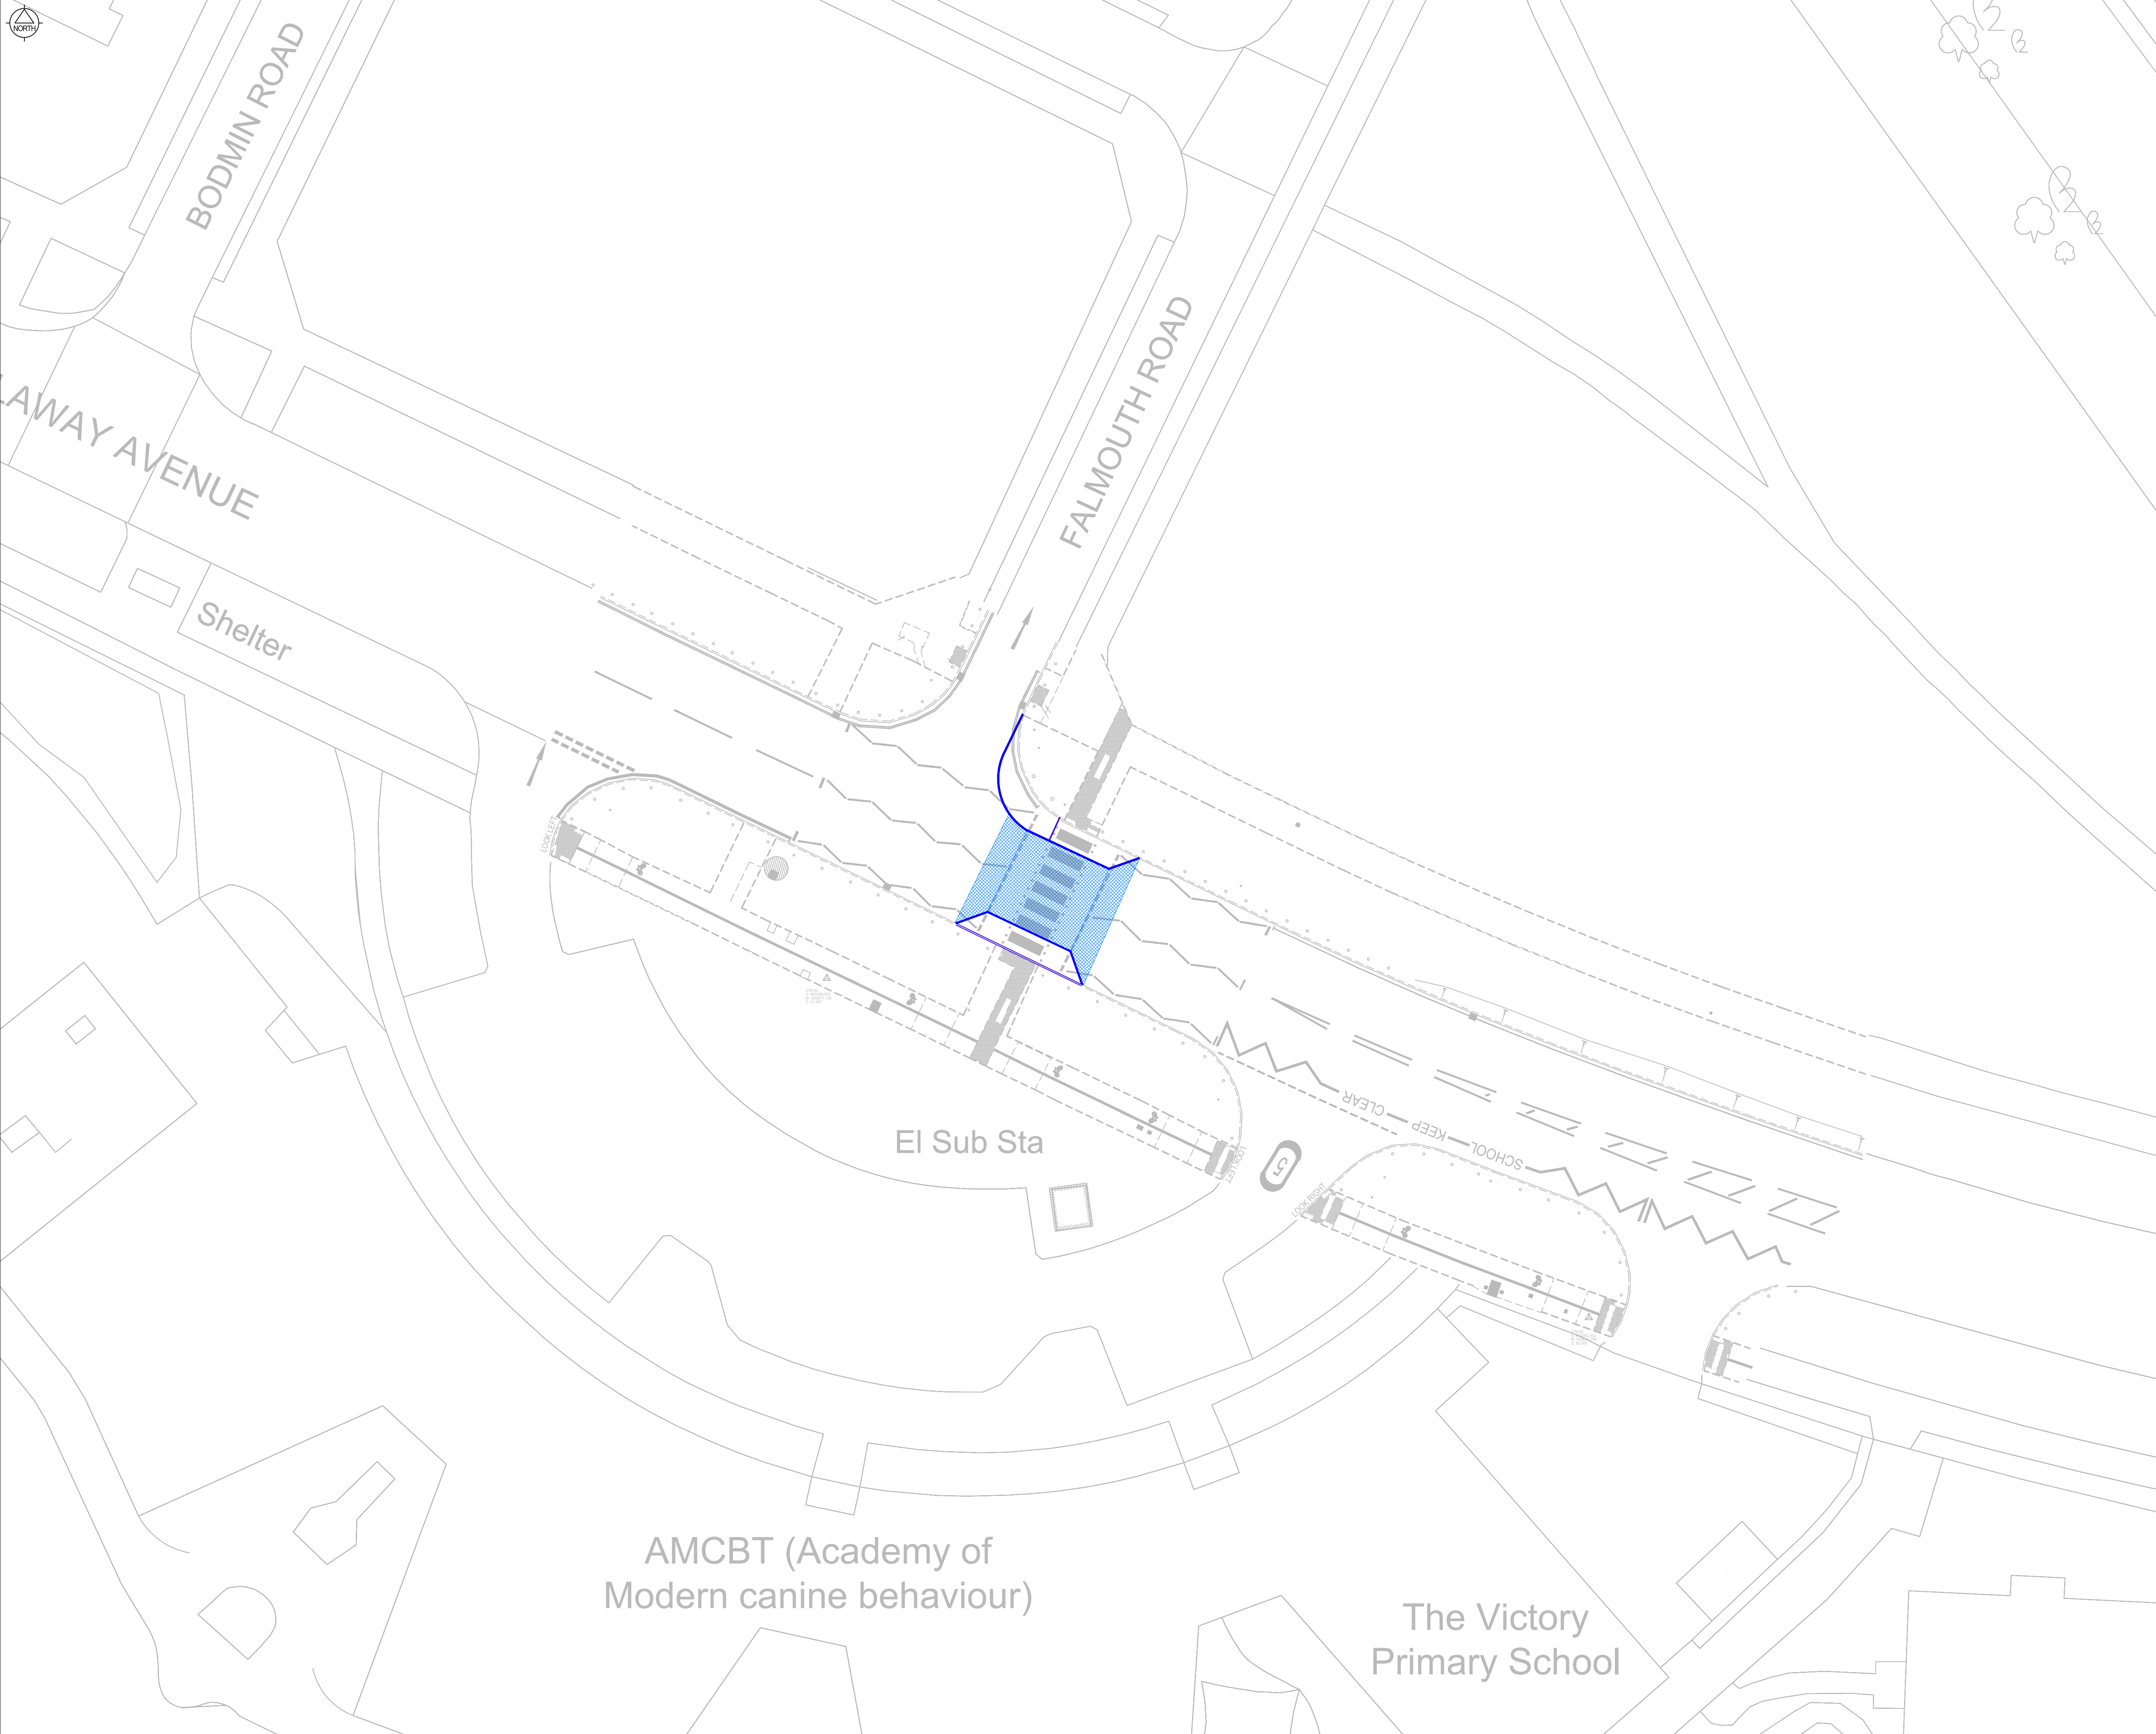

- General Notes:
1. All dimensions in metres, unless otherwise stated. Dimensions to be checked prior to commencement of any work by Engineer on Site. Notify Engineer of any discrepancies before ordering materials or starting excavation.
 2. All traffic signs and road markings are to be in accordance with the Traffic Signs Regulations and General Directions, 2016.
 3. New construction levels and road markings to tie-in to existing unless otherwise stated.
 4. Refer to GPR survey for underground services within site extents. It is the responsibility of the contractor to confirm the locations and depths of all buried services and coordinate safe working procedures prior to commencement of the works.
 5. Ordnance Survey Copy Right - Based or reproduced from the 2008 Ordnance Survey 1/1000 base with the permission of HMSO crown copyright reserved. License No. LA-100019671.
 6. Do not scale from this drawing. Drawing to be printed in colour only.
 7. Treatment of layers and vertical joints shall be in accordance with MCHW CL. 903. Bond coat shall be applied to each bituminous surface.
 8. This drawing shall be read in conjunction with all other relevant engineering drawings, details and specifications. All works to be carried out in accordance with PCC standard details unless otherwise stated.

- Key:
-  Raised table pedestrain crossing
 -  New kerb line

FOR INFORMATION

A	16.04.26	First issue for RSA.	CM	FL
Rev	Date	Revision Details	Checked	Approved
Project				
LTP 23/24				
Safer Routes to School				
Allaway Avenue				
Victory Primary School				
Drawing Title				
TRO Information				
Raised Table Location				
 Portsmouth CITY COUNCIL				
Directorate of Economy, Planning and Transport				
Assistant Director (Infrastructure)				
Martin Lavers BSc CEng MICE				
Date	March 2026	Design/Survey by	AS	Drawn by
Scale	1:200 @ A1	Checked by	CM	Approved by
Drawing No.				Revision No.
HWI1296-INFO-01				A
FEASIBILITY		DRAFT		CONSTRUCTION
INFORMATION	*	TENDER		AS BUILT